


Hatch door Thickness = 54mm
 Consists of:
 Includes 28mm fire resistant chipboard
 20mm PU insulation
 6mm chipboard

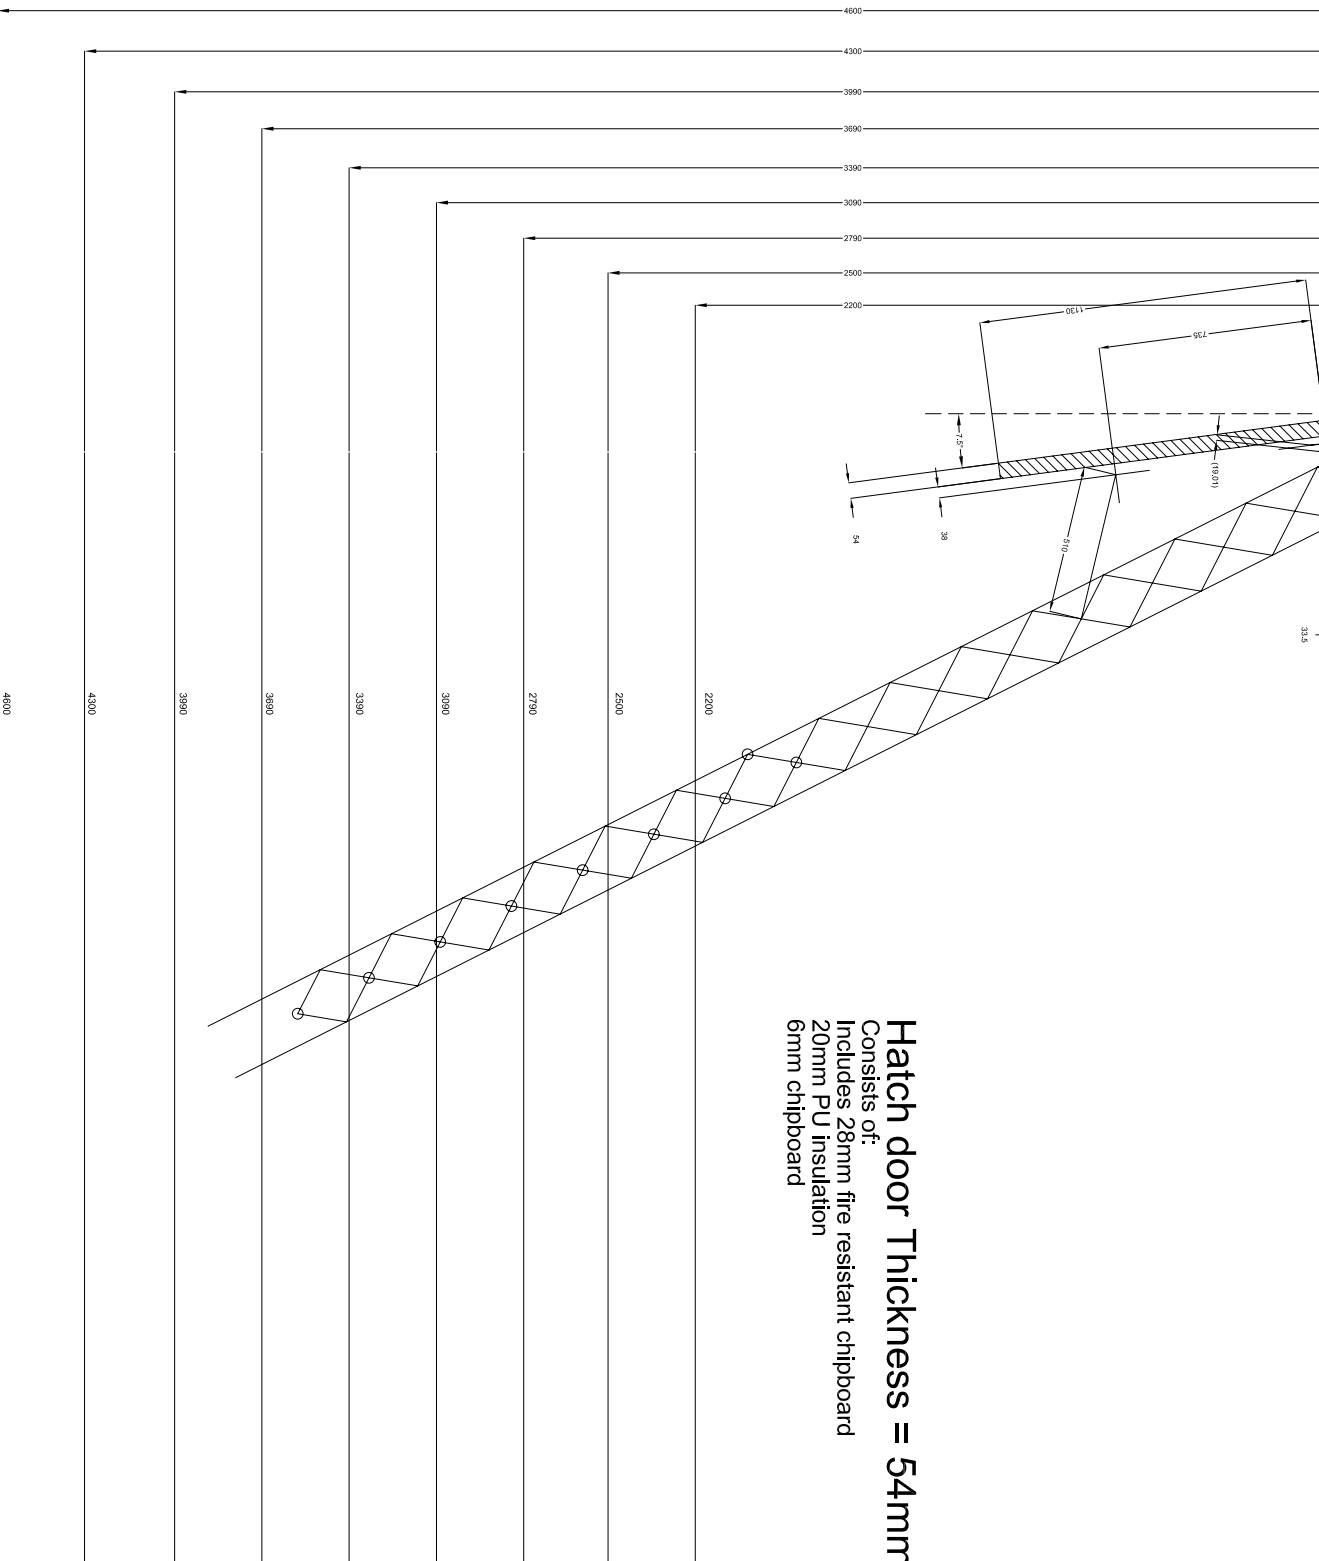

Drawing for determining: setup point, hatch door pivot range, & angle of inclination

PREMIER LOFT LADDERS

2 Dawson Drive, Trimley St Mary
 Felixstowe, Suffolk, IP11 0YW
 Tel: 0845 9000 195 Fax: 01394 214413
 email: sales@premierloftladders.co.uk
 www.premierloftladders.co.uk

WOODEN HATCHBOX F30 INSULATED

APERTURE LENGTH REFER TO NOTE 1	APERTURE WIDTH REFER TO NOTE 2	a REFER TO NOTE a	b REFER TO NOTE b	FLOOR TO CEILING HEIGHT UP TO 3690	MAXIMUM AVAILABLE HATCHBOX WIDTH (b) THIS FIGURE IS THE USUAL MAXIMUM BUT SPECIAL CONSTRUCTION MAY BE AVAILABLE
1200	630	1180	615		800

1. APERTURE LENGTH VARIABLE
2. APERTURE WIDTH VARIABLE
- a. THE USUAL FINISHED LENGTH IS 20MM UNDER NORMAL CHOSEN LENGTH
- b. THE WIDTH IS VARIABLE BUT USUALLY FINISHES 15MM UNDER THE NOMINAL CHOSEN WIDTH, THE MINIMUM IS 600MM NOMINAL/585MM FINISH

TREAD NUMBERS FOR FLOOR TO CEILING HEIGHTS	NUMBER OF TREADS
UP TO 2500MM	9
2501 - 2790MM	10
2791 - 3090MM	11
3091 - 3390MM	12
3391 - 3690MM	13

REFER TO TREAD WIDTH GUIDE FOR HATCHBOX WIDTHS AND RESULTANT TREAD WIDTHS
 TREAD MECHANISM SHOWN FOR ILLUSTRATIVE PURPOSES ONLY.
 ALL DIMENSIONS IN MM
 SCALE: 1:10. DATE: 06/11. ISSUE: A1
 © All rights reserved. Do not scale drawings