


NOTE: ALL INFORMATION CONTAINED IN THIS DOCUMENT IS STRICTLY CONFIDENTIAL.
THIS DRAWING IS THE PROPERTY OF PREMIER LOFT LADDERS AND MUST NOT BE REPRODUCED WITHOUT PRIOR PERMISSION.

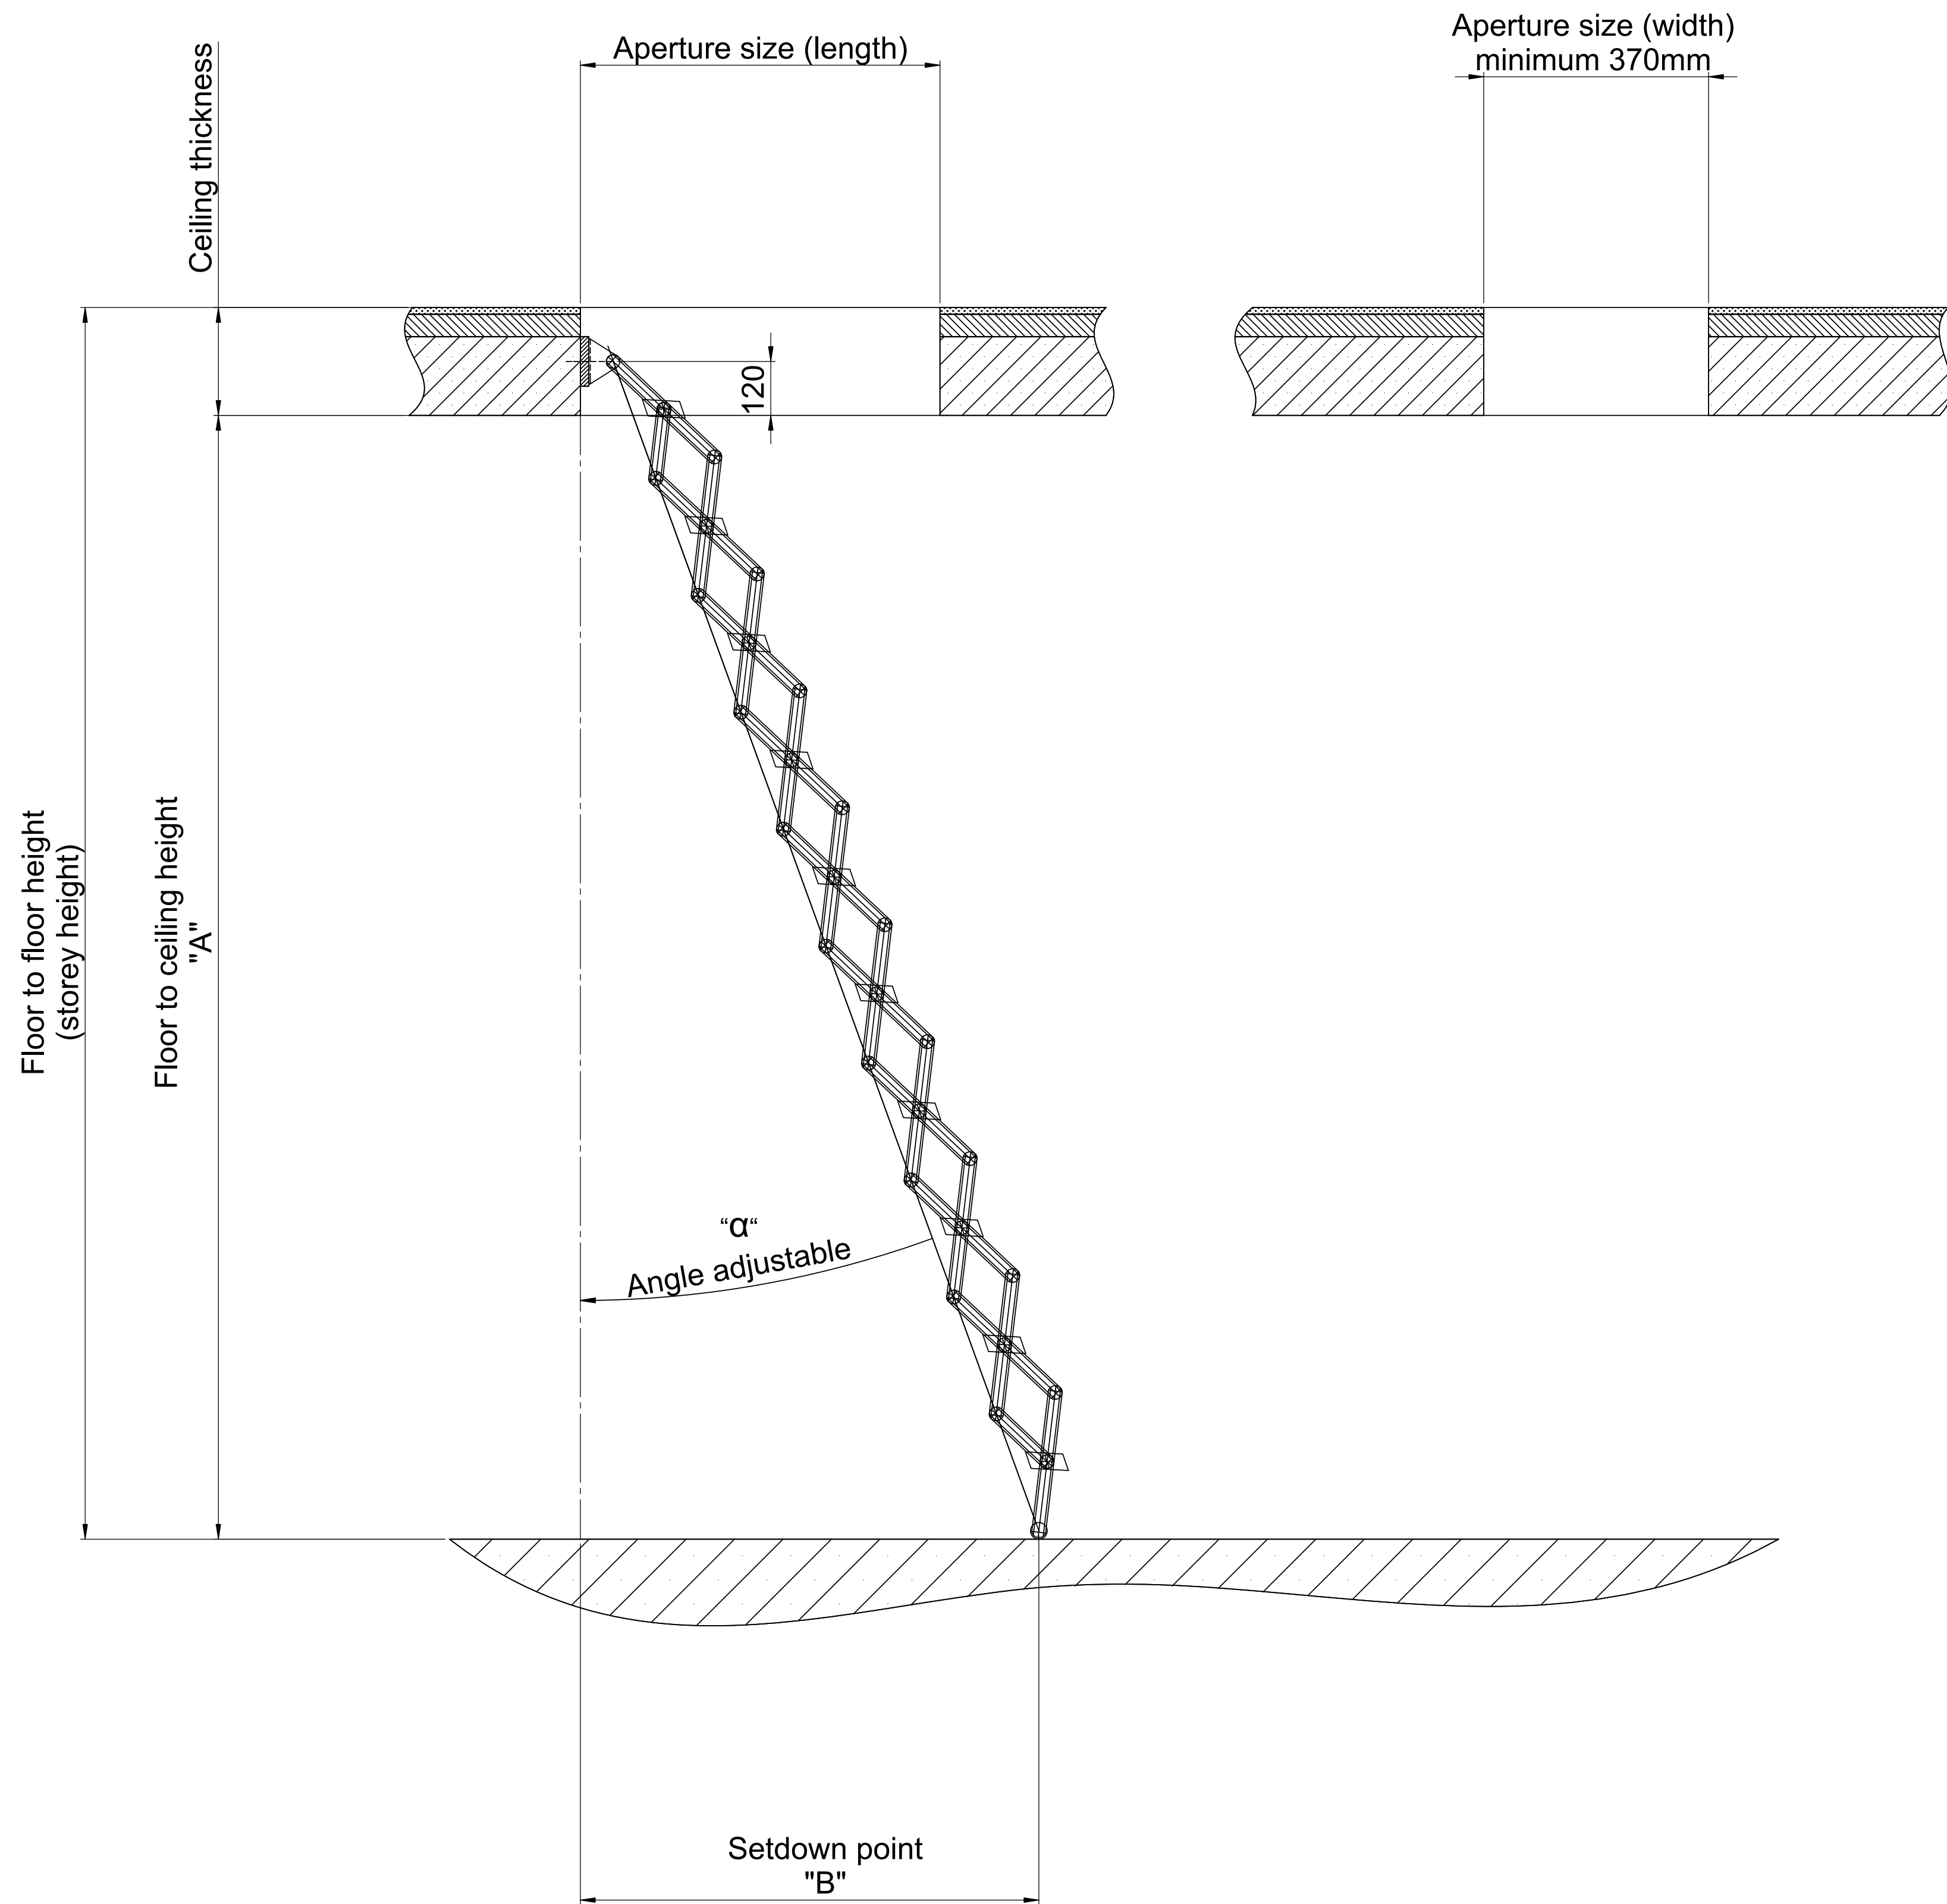

Piccolo and Piccolo Premium

Ready to install element

Stairs:
Scissor unit and treads: die-cast aluminium
Load bearing capacity per tread 150 kg or 350 kg/m² of the entire component
Tread depth: 8cm

Custom sizes:
Custom sizes are available on request

Aperture size (width) min. cm	Tread width
from 37	28
from 42	33

Piccolo

Aperture length depends on the number of treads		Space required in cm	
Treads	Aperture size (length) min. cm	Floor to ceiling height "A"	Setdown point with α = 20° "B"
9	51	200 - 215	82 - 91
10	55	215 - 240	91 - 100
11	58	240 - 265	100 - 109
12	62	265 - 290	109 - 118

Piccolo Premium

Aperture length depends on the number of treads		Space required in cm	
Treads	Aperture size (length) min. cm	Floor to ceiling height "A"	Setdown point with α = 20° "B"
9	55	200 - 225	82 - 91
10	62	225 - 250	91 - 100
11	66	250 - 275	100 - 109
12	70	275 - 300	109 - 118



PREMIER LOFT LADDERS
2 Dawson Drive,
Trimley St Mary,
Felixstowe, Suffolk. IP11 0YW

Tel: 0845 9000 195
Fax: 01394 214413

www.premierloftladders.co.uk

© All rights reserved

First issue	Date	Name
A	25.11.2016	JP
B		

Other sizes and different ceiling heights are available on request

60000416

Piccolo and Piccolo Premium

Scale 1:10

The data on the drawings is for information only. All dimensions must be checked on site. No responsibility is taken for errors.