


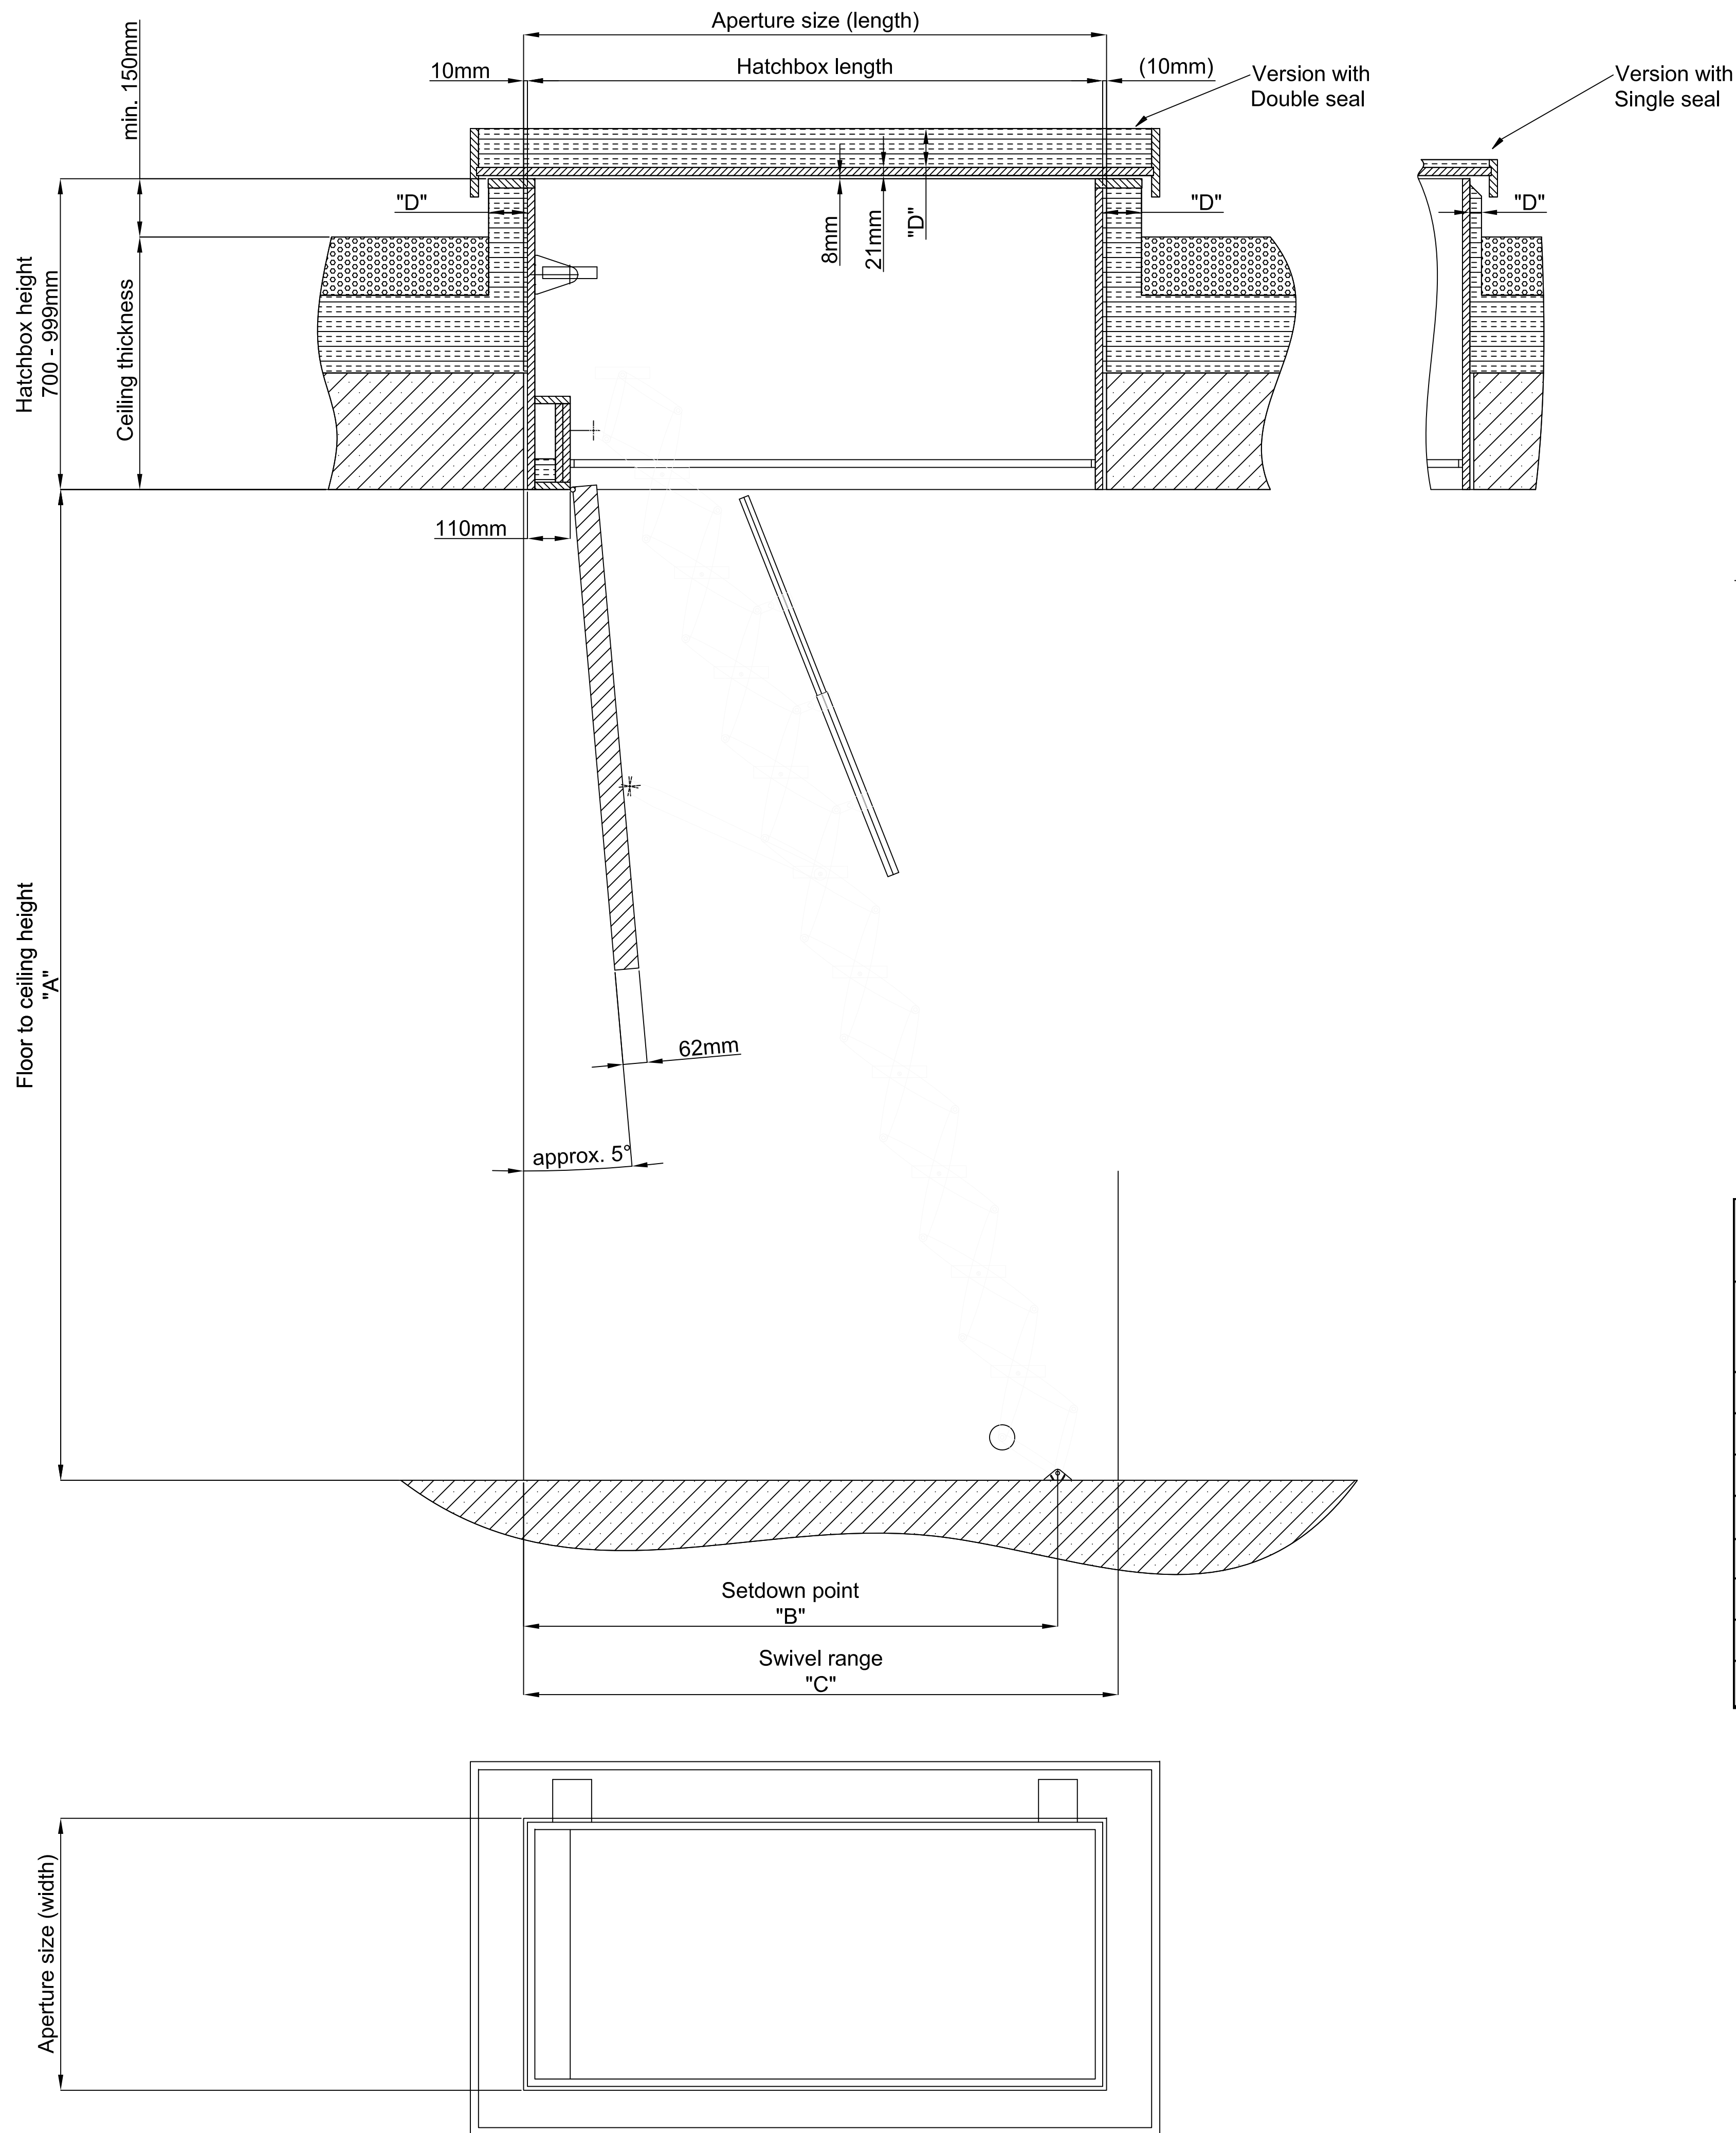

Supreme with wooden hatchbox for flat roofs, 2 additional treads

Ready to install element

Safety tested: Tested according to EN 14975 by TÜV Süd

Airtightness (a value): class 4 - 600pa pressure tested to EN 12207 / 12114 by IFT Rosenheim

Thermal properties: U-Value lower cover = 0.58 W/m²K
U-Value top cover = (see table below)

Calculation of the isolated area according to EN ISO 6946 by manufacturer

Stairs:

Scissor unit: Aluminium

Load bearing capacity per tread: 200kg or 500kg/m² of the entire component.

Tread depth: 14cm (16cm)

Custom sizes:

Custom sizes are available on request

Aperture length depends on the number of treads		Space required in cm		
Treads	Aperture size (length)	Floor to ceiling height "A"	Setdown point "B"	Swivel range "C"
9	101 - 171	220 - 250	131 - 115	142
10	101 - 171	251 - 279	139 - 123	153
11	111 - 171	280 - 309	148 - 130	164
12	111 - 171	310 - 339	157 - 137	175
13	141 - 171	340 - 369	183 - 166	200
14	151 - 171	370 - 399	192 - 175	212
15	161 - 171	400 - 430	202 - 183	224
Hatchbox external dimensions = aperture size - 2cm				

Top cover thermal insulation values		
Insulation installed on site "D"	U - Value W/m² K	Seal type
27 mm	1.1	Single seal
40 mm	0.68	Double seal
80 mm	0.38	Double seal
100 mm	0.31	Double seal



PREMIER LOFT LADDERS
2 Dawson Drive,
Trimley St Mary,
Felixstowe, Suffolk, IP11 0YW
Tel: 0345 9000 195
Fax: 01394 214413
www.premierloftladders.co.uk

Other sizes and different ceiling heights are available on request		6000212		Supreme with wooden hatchbox for flat roofs, 2 additional treads		Scale 1:10
C	04.08.2017	JP				
D	10.06.2020	JP				
E	19.01.2023	JP				
The data on the drawings is for information only. All dimensions must be checked on site. No responsibility is taken for errors.						