
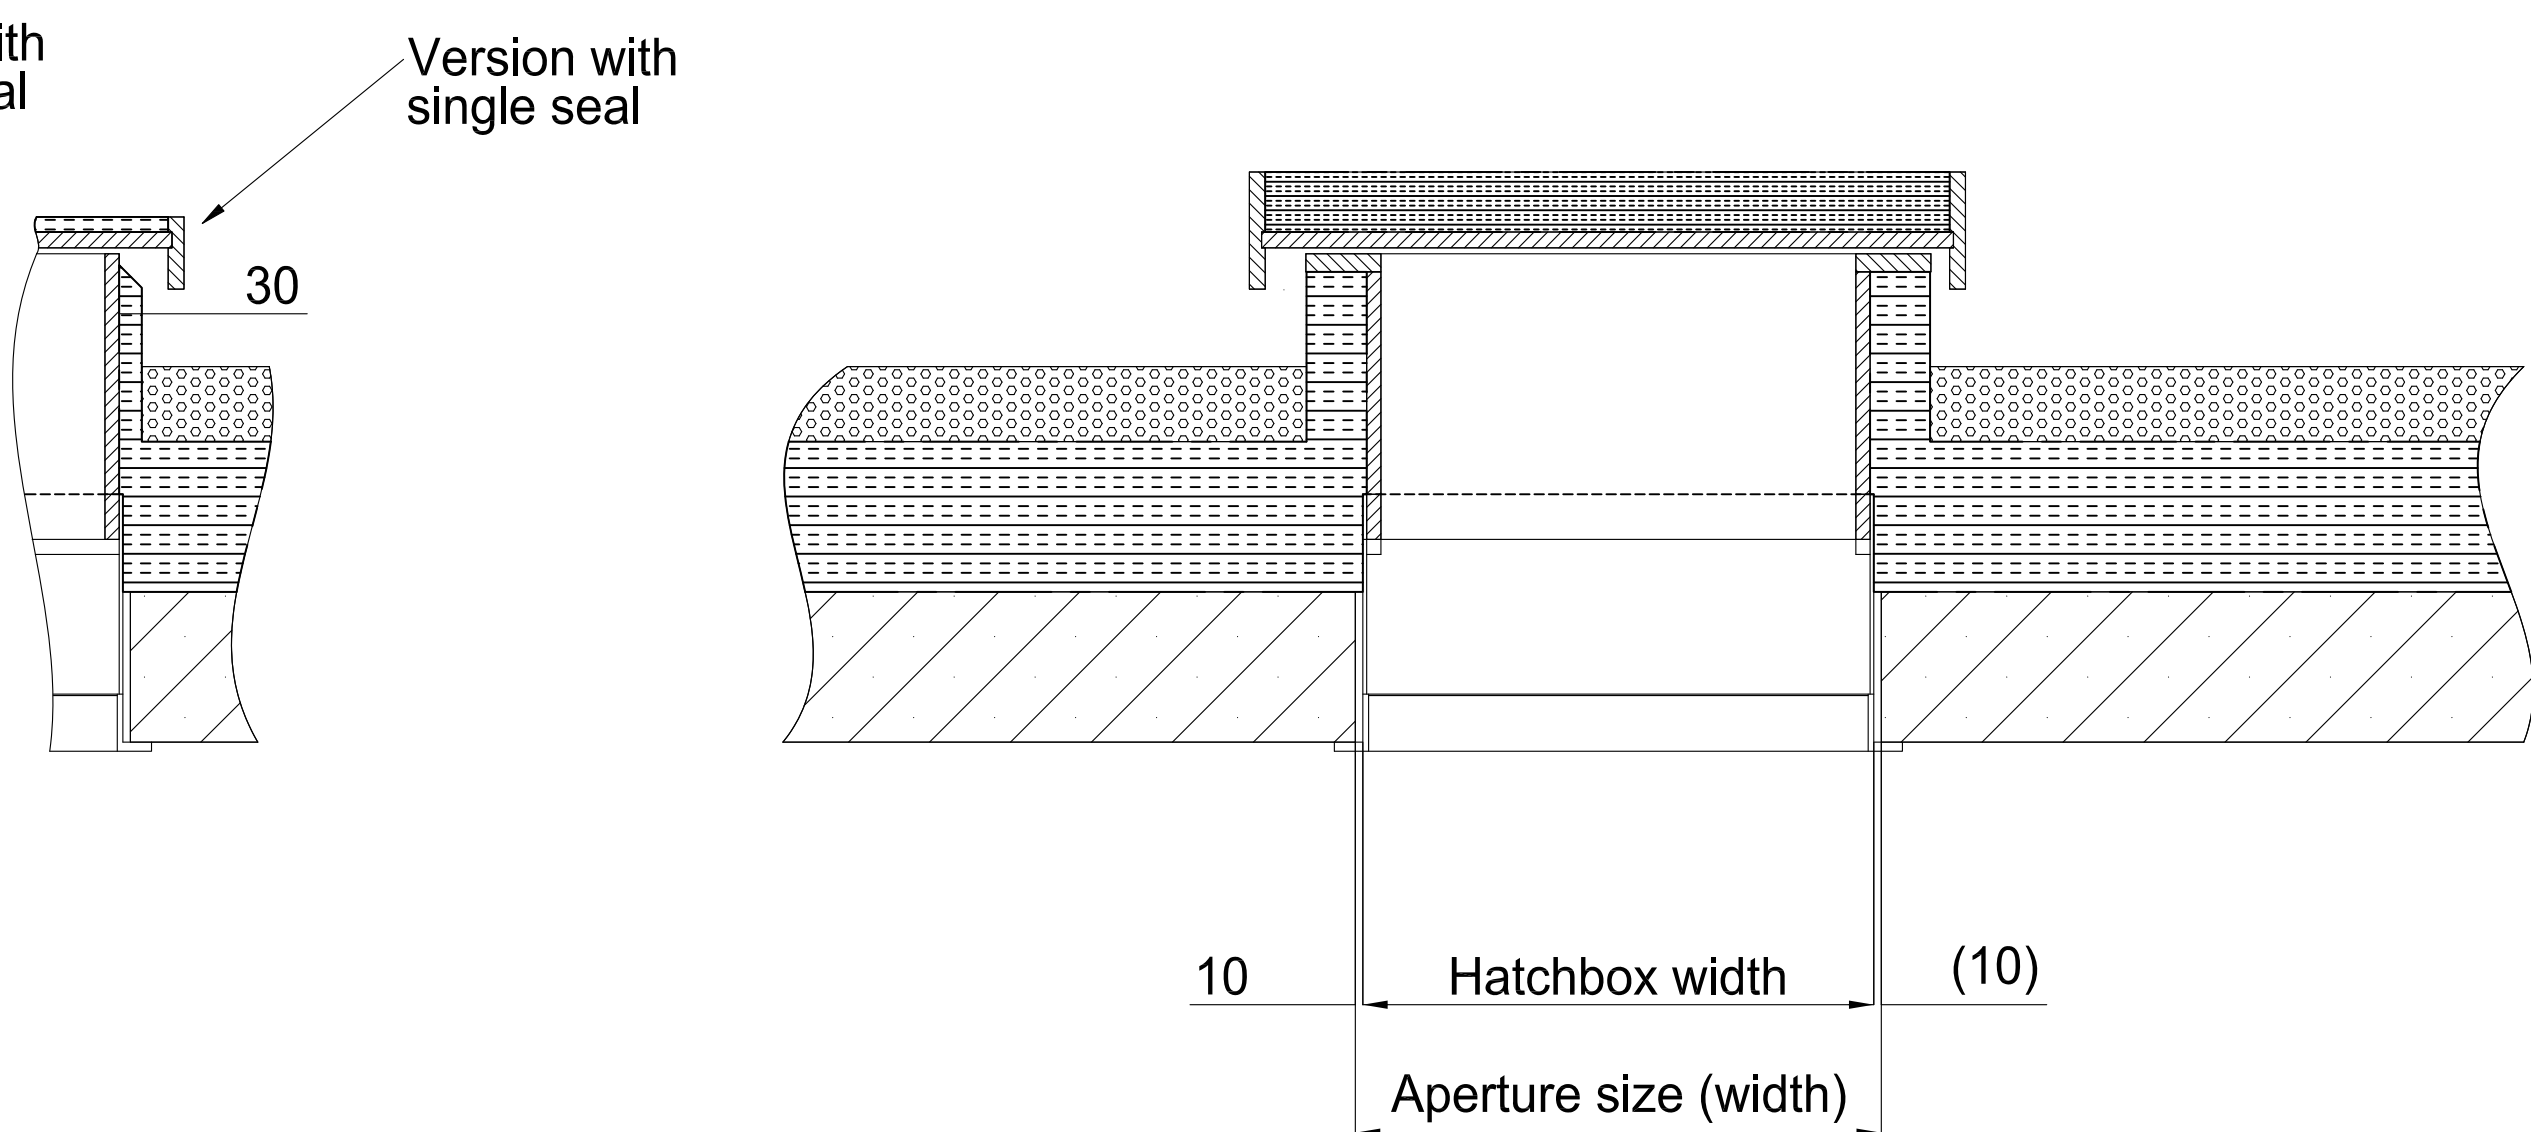


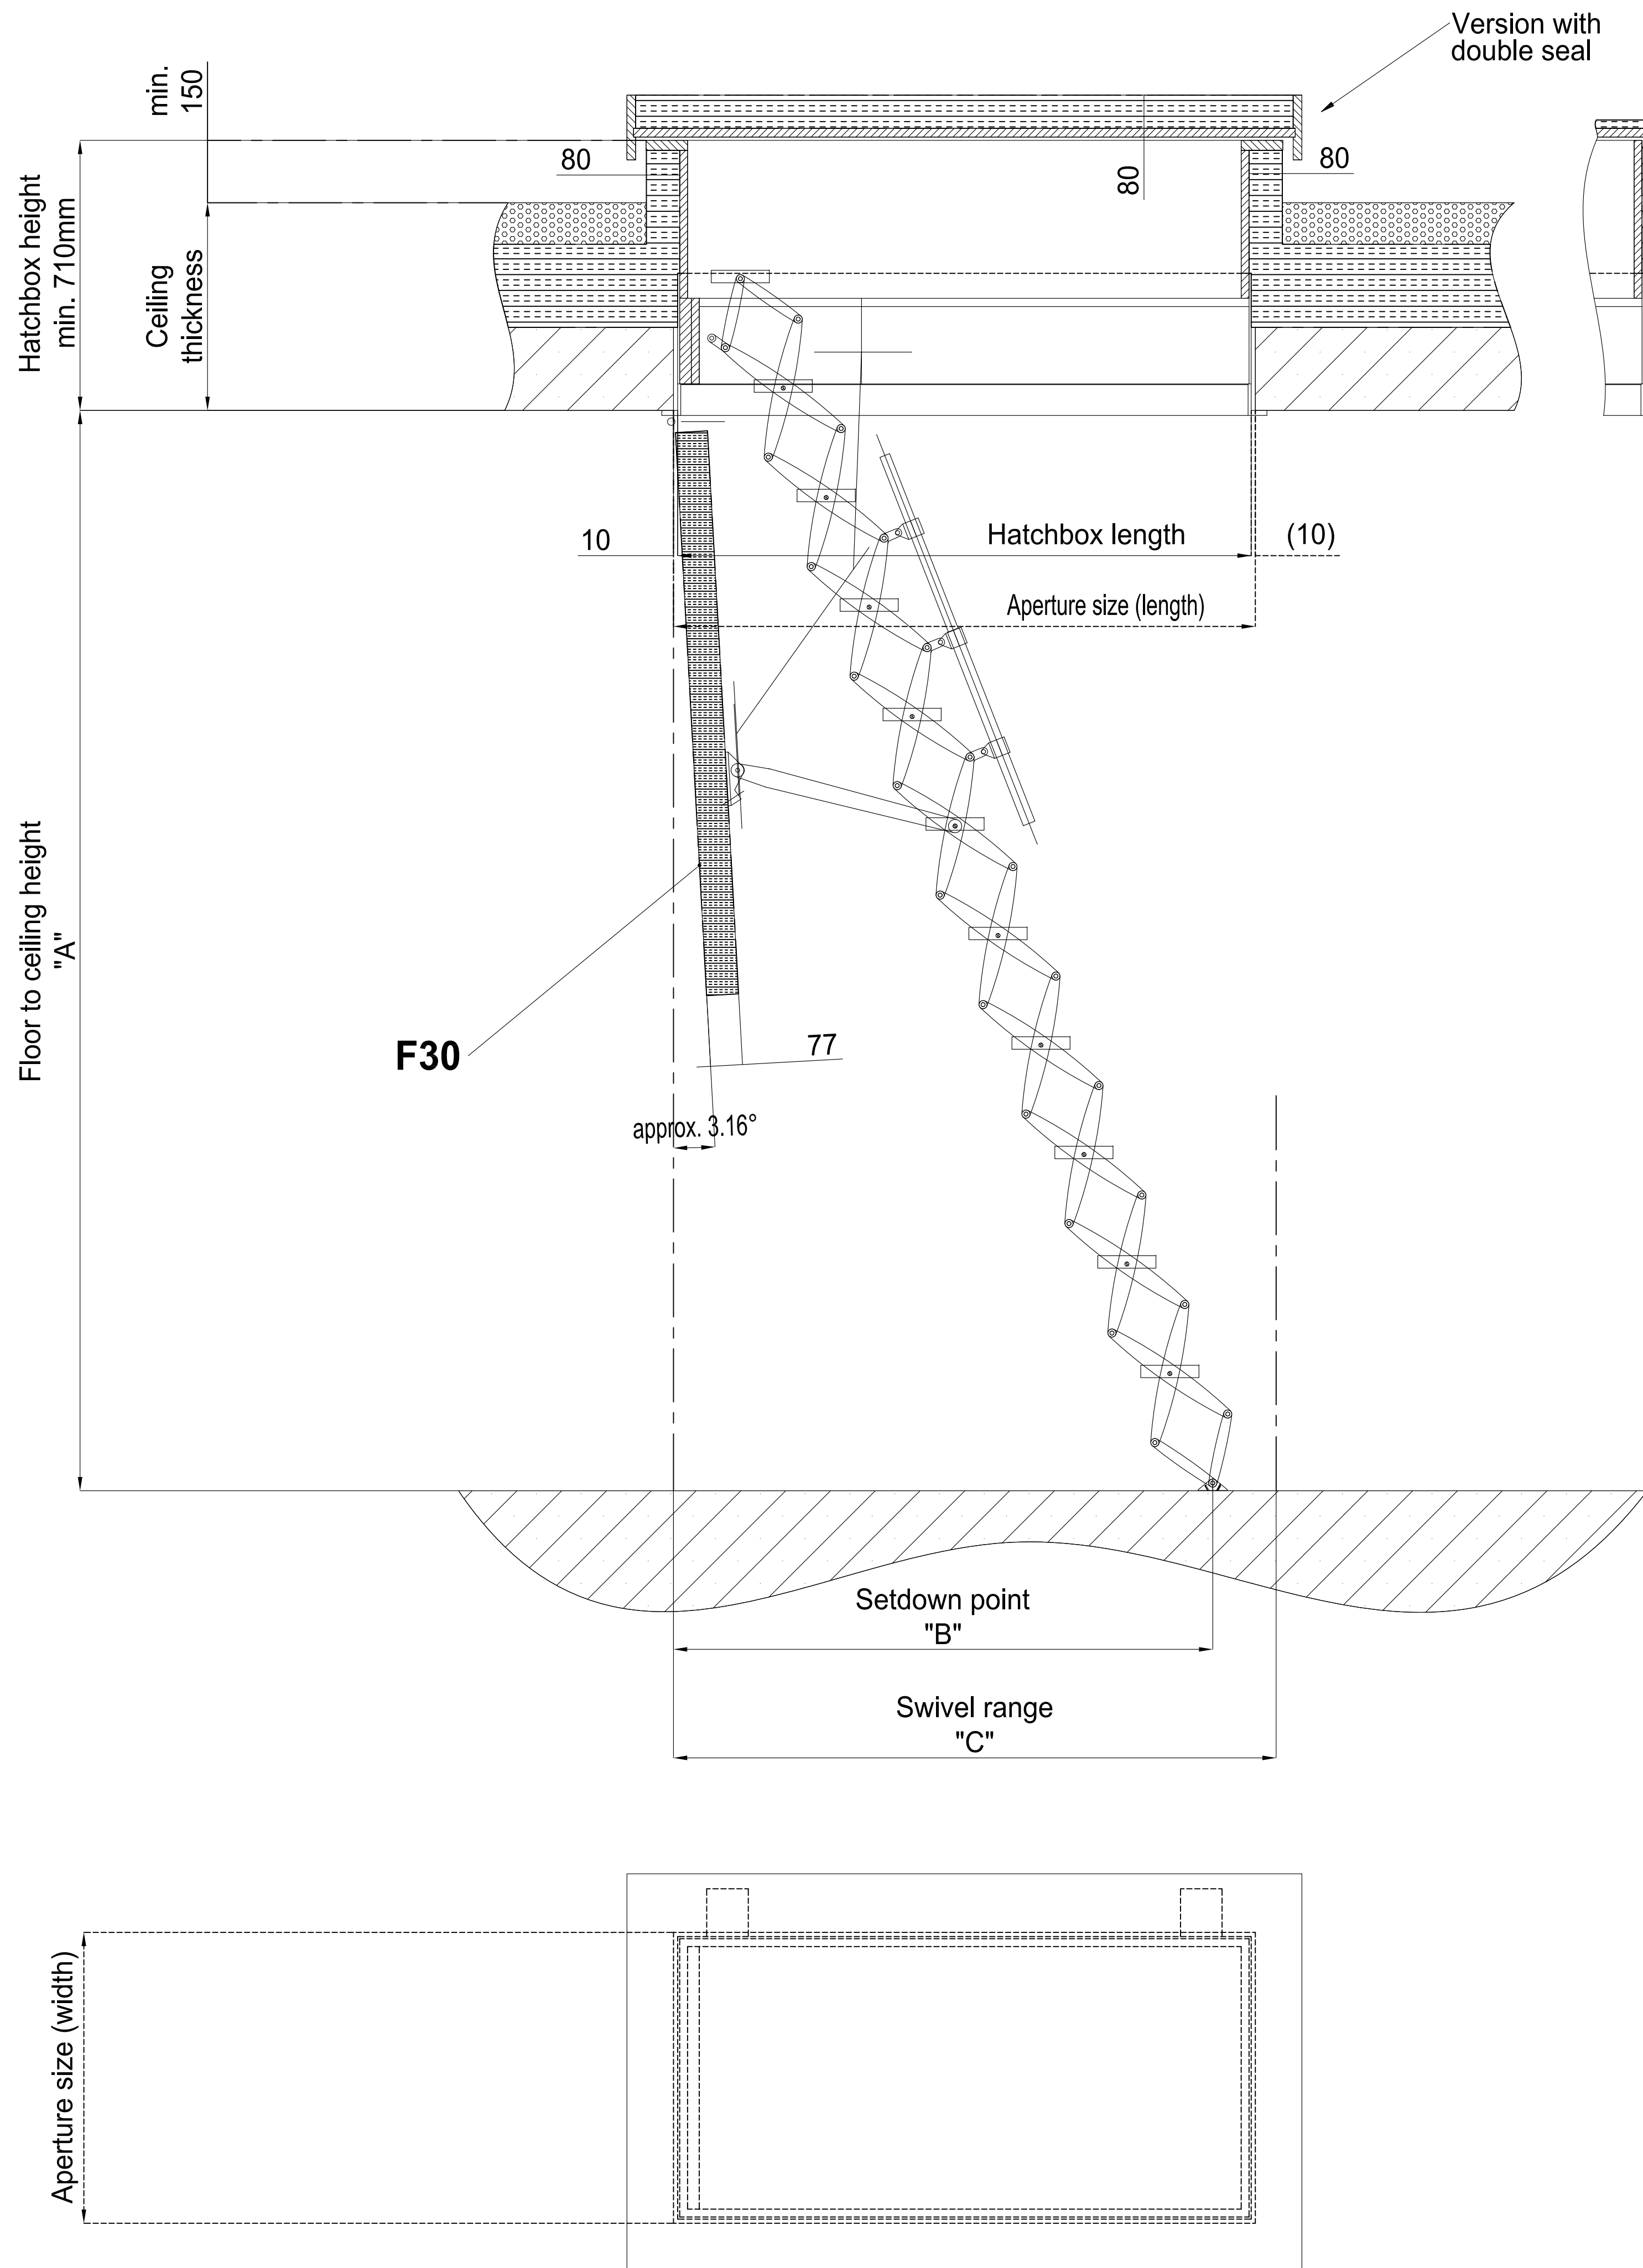

Supreme with steel hatchbox for flat roofs F30

Ready to install element
Safety tested: tested according to DIN EN 14975 by TÜV Süd

Thermal properties: U - Value lower cover F30 = 0.57 W/m² K. U - Value upper cover = see table below
Calculation of the isolated area according to DIN EN ISO 6946 by manufacturer

Stairs:
Scissor unit: die-cast aluminium
Load bearing capacity per tread 200 kg or 500 kg / m² of the entire component
Tread depth 14 cm (16 cm)

Custom sizes:
Custom sizes are available on request

Aperture length depends on the number of treads		Space required in cm		
Treads	Aperture size (length)	Floor to ceiling height "A"	Setdown point "B"	Swivel range "C"
9	90 - 160	220 - 250	120 - 115	126
10	100 - 160	250 - 279	130 - 124	137
11	100 - 160	279 - 309	140 - 133	147
12	100 - 160	309 - 339	150 - 142	157
13	130 - 160	339 - 369	176 - 169	182
14	130 - 160	369 - 399	187 - 180	193
15	130 - 160	399 - 430	198 - 190	205
Hatchbox external dimensions = aperture size - 2cm				

Top cover thermal insulation values		
Insulation installed on site "D" max.	U-Value W/m² K	Seal type
40 mm	0.68	Double seal
80 mm	0.38	Double seal
100 mm	0.31	Double seal



PREMIER LOFT LADDERS

2 Dawson Drive,
Trimley St Mary,
Felixstowe, Suffolk. IP11 0YW

Tel: 0345 9000 195
Fax: 01394 214413

www.premierloftladders.co.uk

Report all discrepancies

Do not scale drawings

Other sizes and different ceiling heights are available on request

6000215

Supreme with steel hatchbox for flat roofs, F30

The data on the drawings is for information only. All dimensions must be checked on site. No responsibility is taken for errors.

Scale

1:10

StdWork: DIN A1