
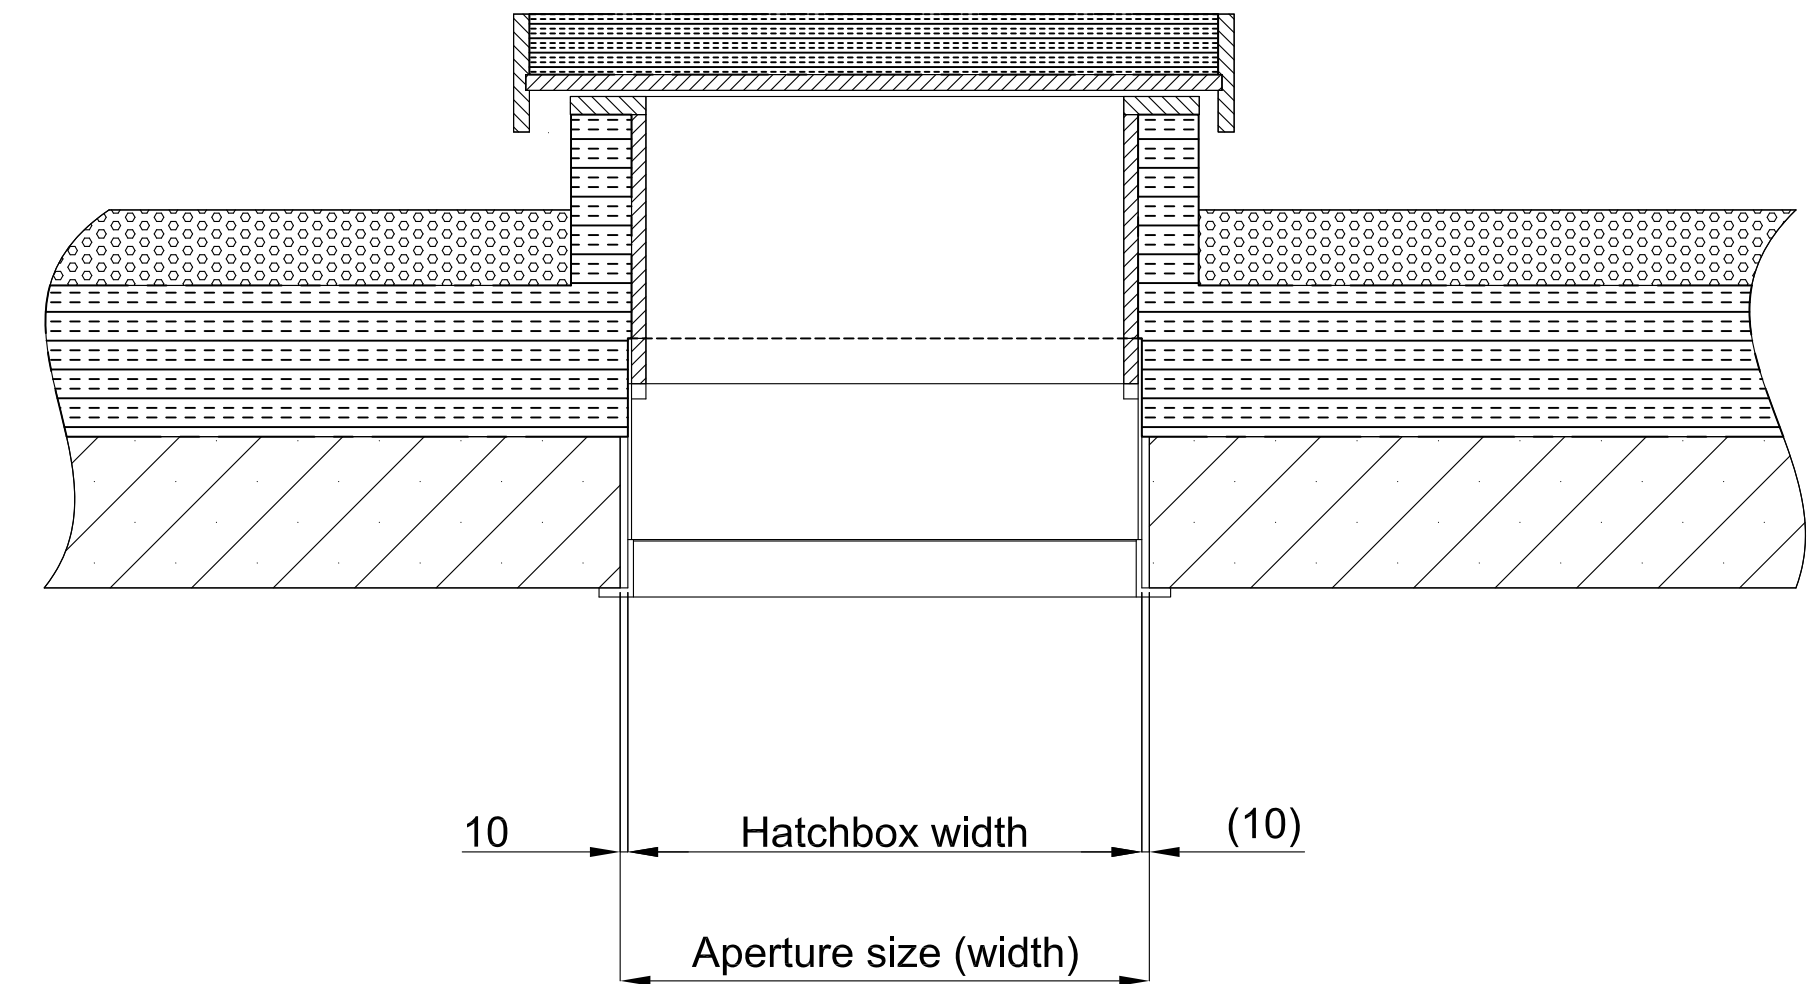


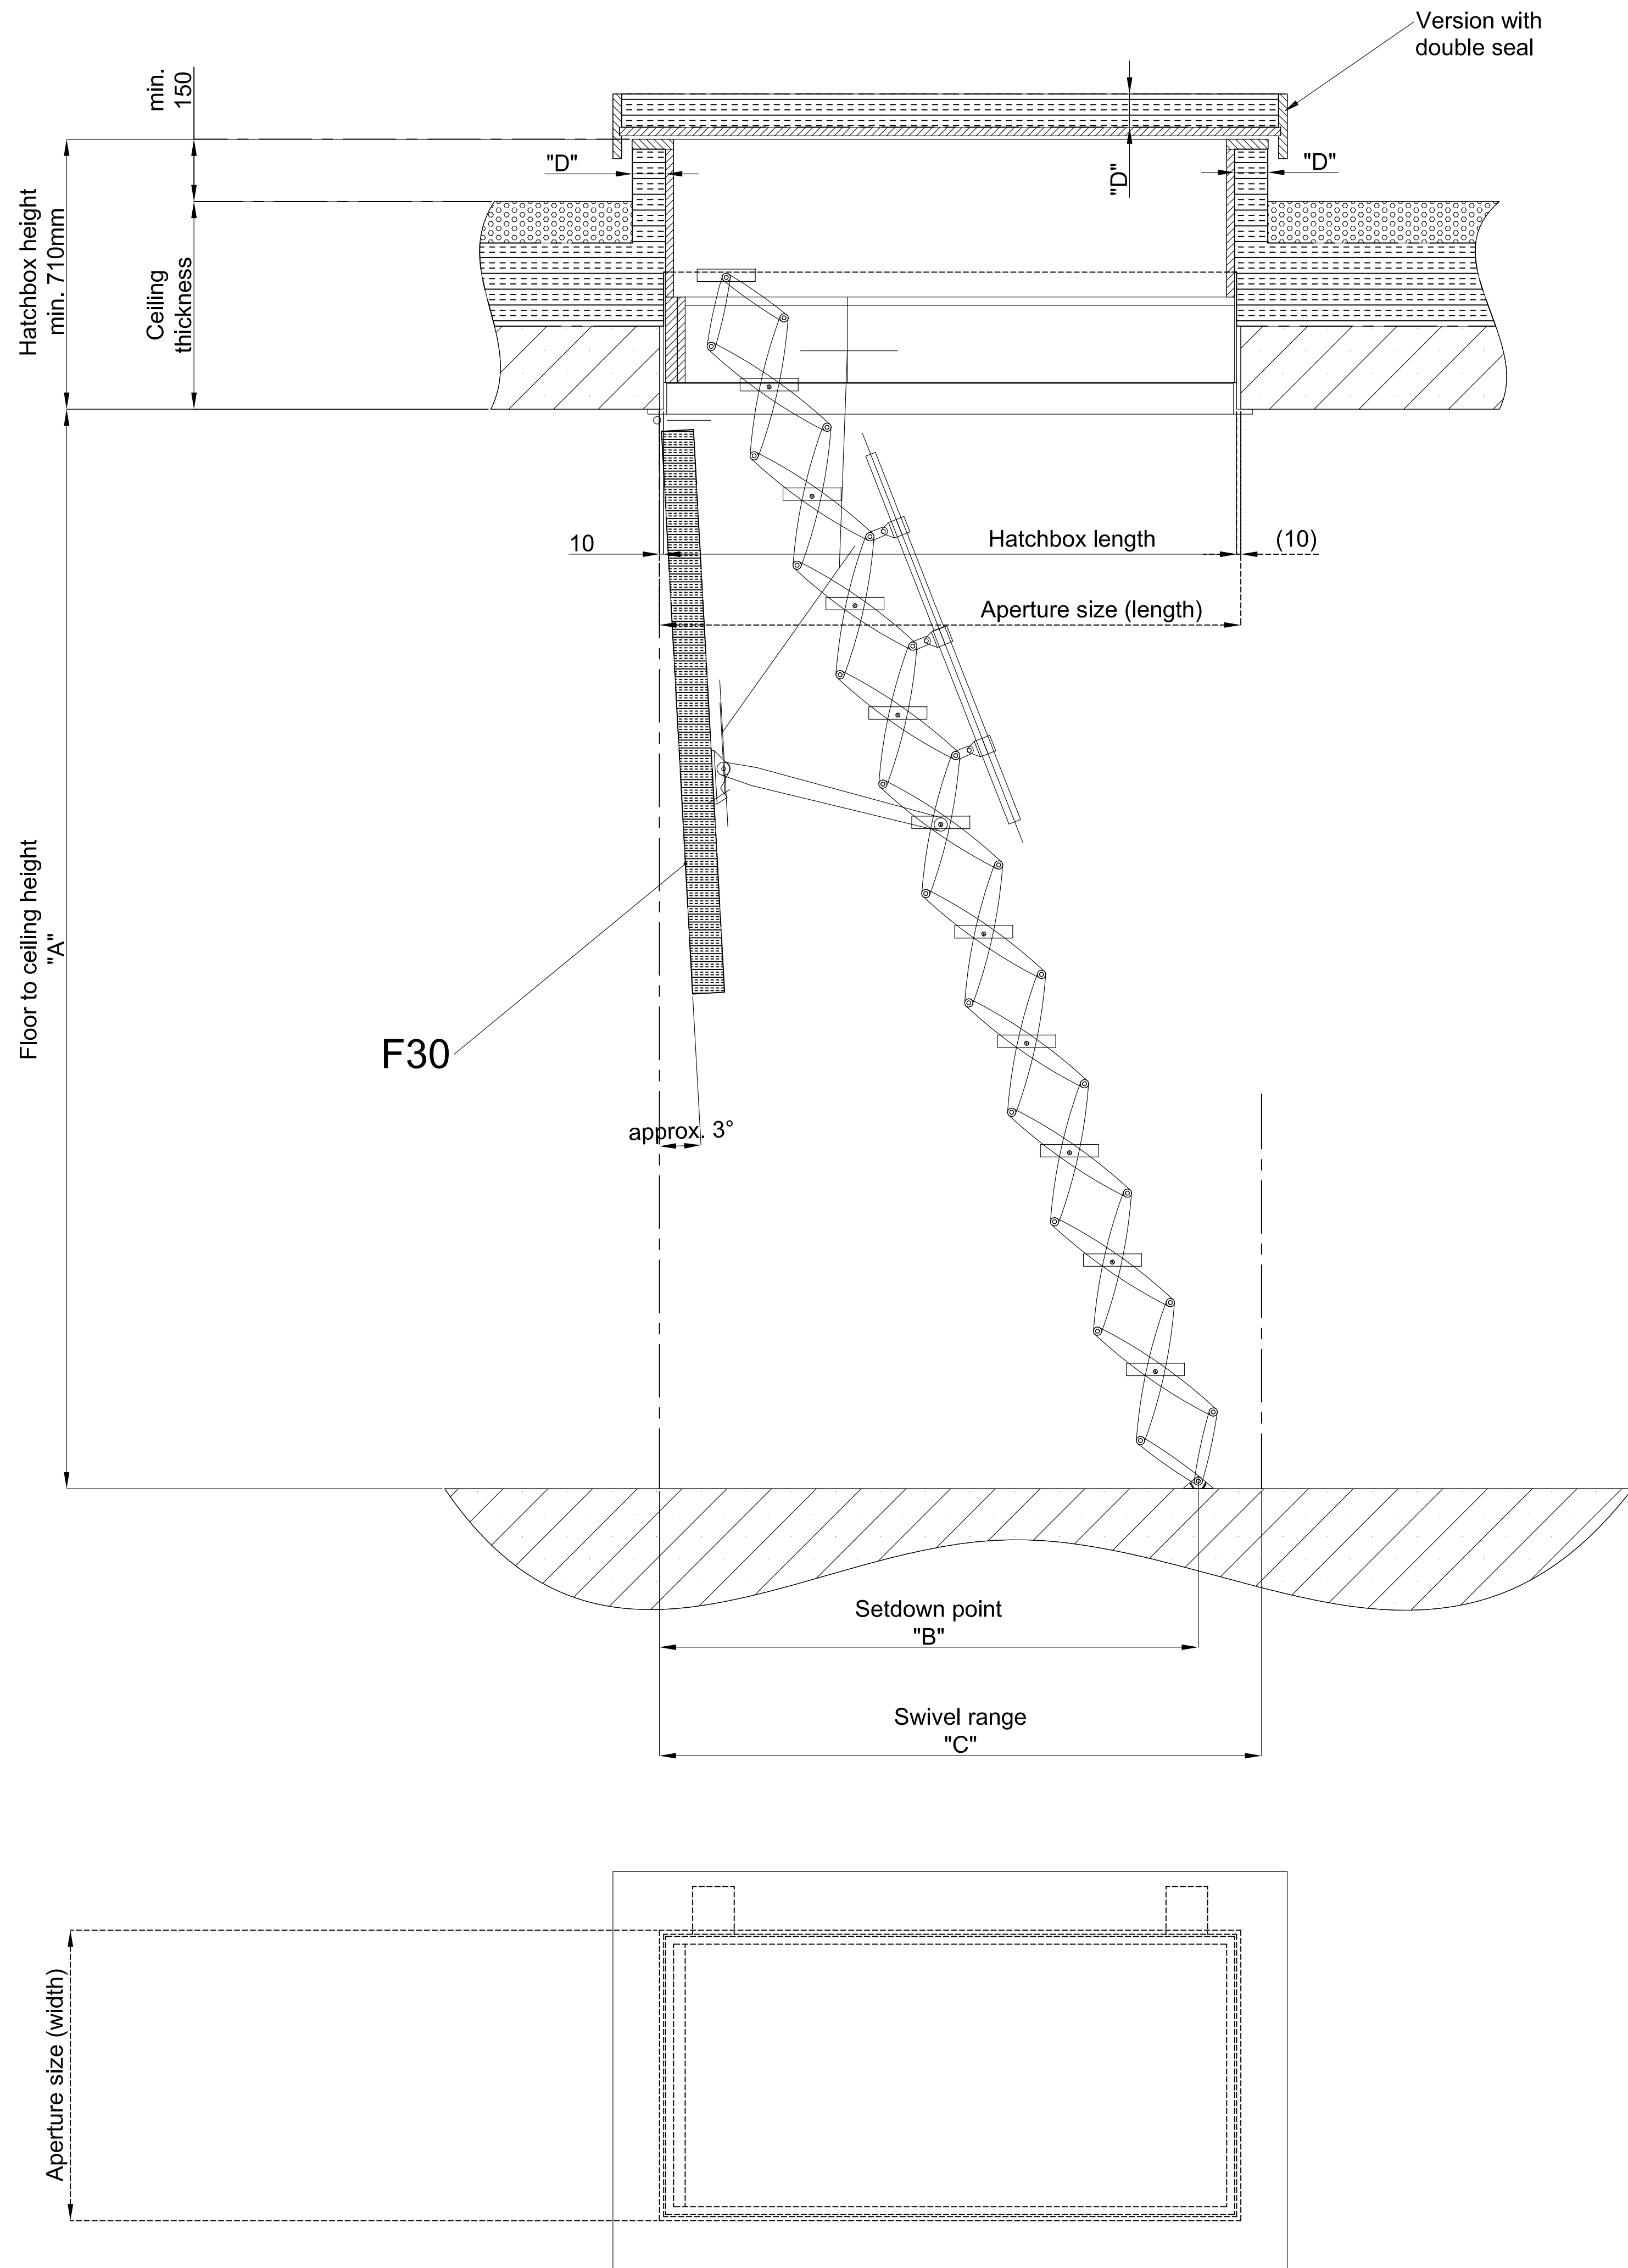

Supreme with steel hatchbox for flat roofs F30

Ready to install element

Safety tested: Tested according to DIN EN 14975 by TÜV Süd

Thermal properties: U-Value lower cover F30 = 0.57 W/m²K. U-Value upper cover = see table below
Calculation of the isolated area according to EN ISO 6946 by manufacturer

Fire rating: Tested according to EN1363-1, EN1634-1 and Ö NORM B3860 by IBS Linz
for fire resistance of 30 minutes from below (EI₂30)

Stairs:

Scissor unit: Aluminium

Load bearing capacity per tread: 200kg or 500kg/m² of the entire component.

Tread depth: 14cm (16cm)

Custom sizes:

Made to measure

Aperture length depends on the number of treads		Space required in cm		
Treads	Aperture size (length)	Floor to ceiling height "A"	Setdown point "B"	Swivel range "C"
9	90 - 160	220 - 250	135 - 130	138
10	100 - 160	250 - 279	147 - 142	151
11	100 - 160	279 - 309	159 - 154	163
12	100 - 160	309 - 339	171 - 166	175
13	130 - 160	339 - 369	199 - 195	202
14	140 - 160	369 - 399	213 - 208	215
15	150 - 160	399 - 430	226 - 220	229
Hatchbox external dimensions = aperture size - 2cm				

Top cover thermal insulation values		
Insulation installed on site "D" max.	U-Value W/m² K	Seal type
40 mm	0.68	Double seal
100 mm	0.31	Double seal



PREMIER LOFT LADDERS
2 Dawson Drive,
Trimley St Mary,
Felixstowe, Suffolk. IP11 0YW

Tel: 0345 9000 195
Fax: 01394 214413
www.premierloftladders.co.uk

© All rights reserved

Report all discrepancies

Date	Name
16.08.2014	JP
24.08.2020	JP
18.12.2023	JP

Other sizes and different ceiling heights are available on request

6000215

The data on the drawings is for information only. All dimensions must be checked on site. No responsibility is taken for errors.

Supreme with steel hatchbox for flat roofs, F30

Scale
1:10