
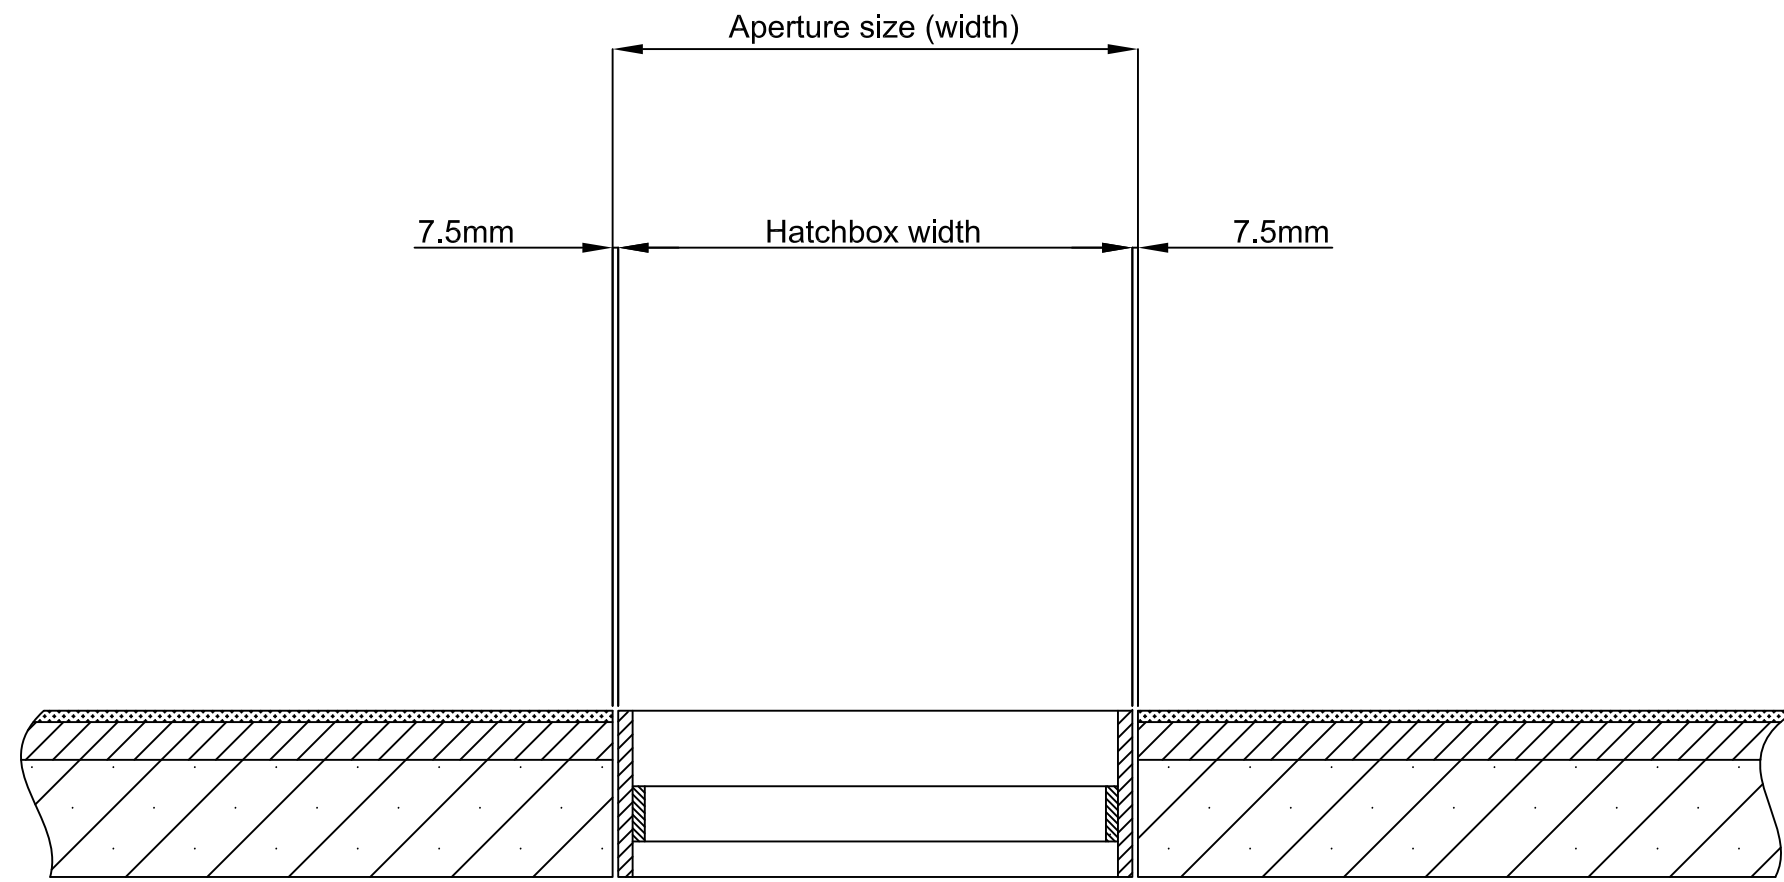
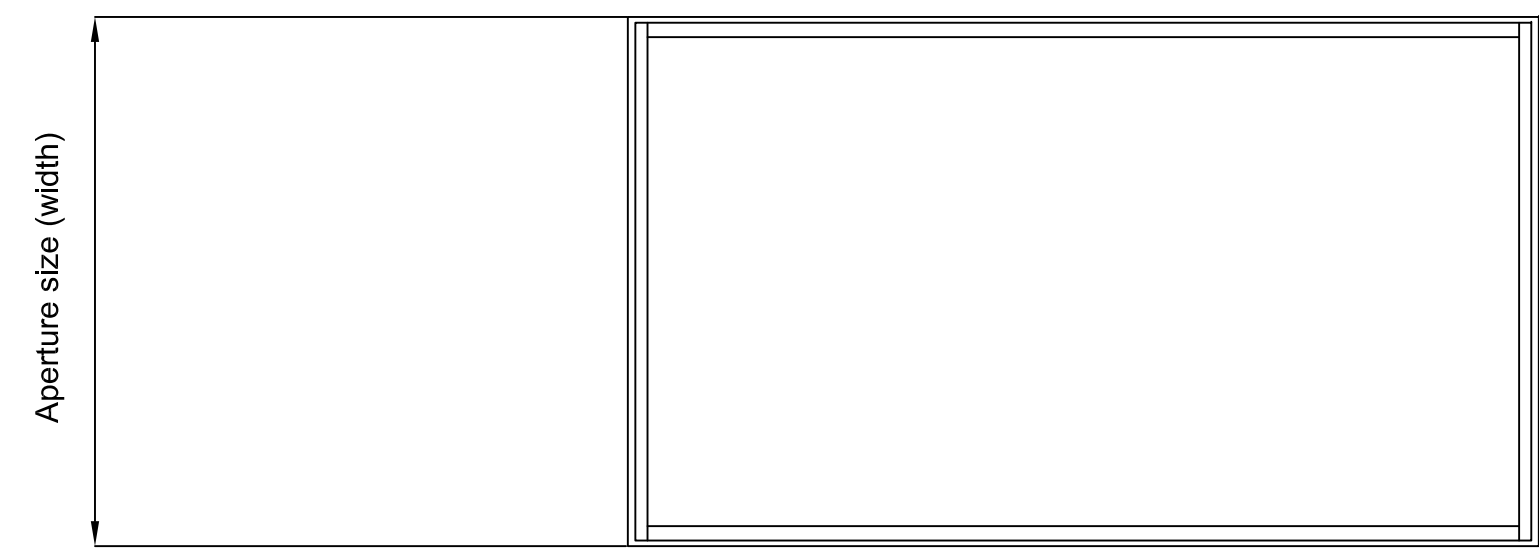


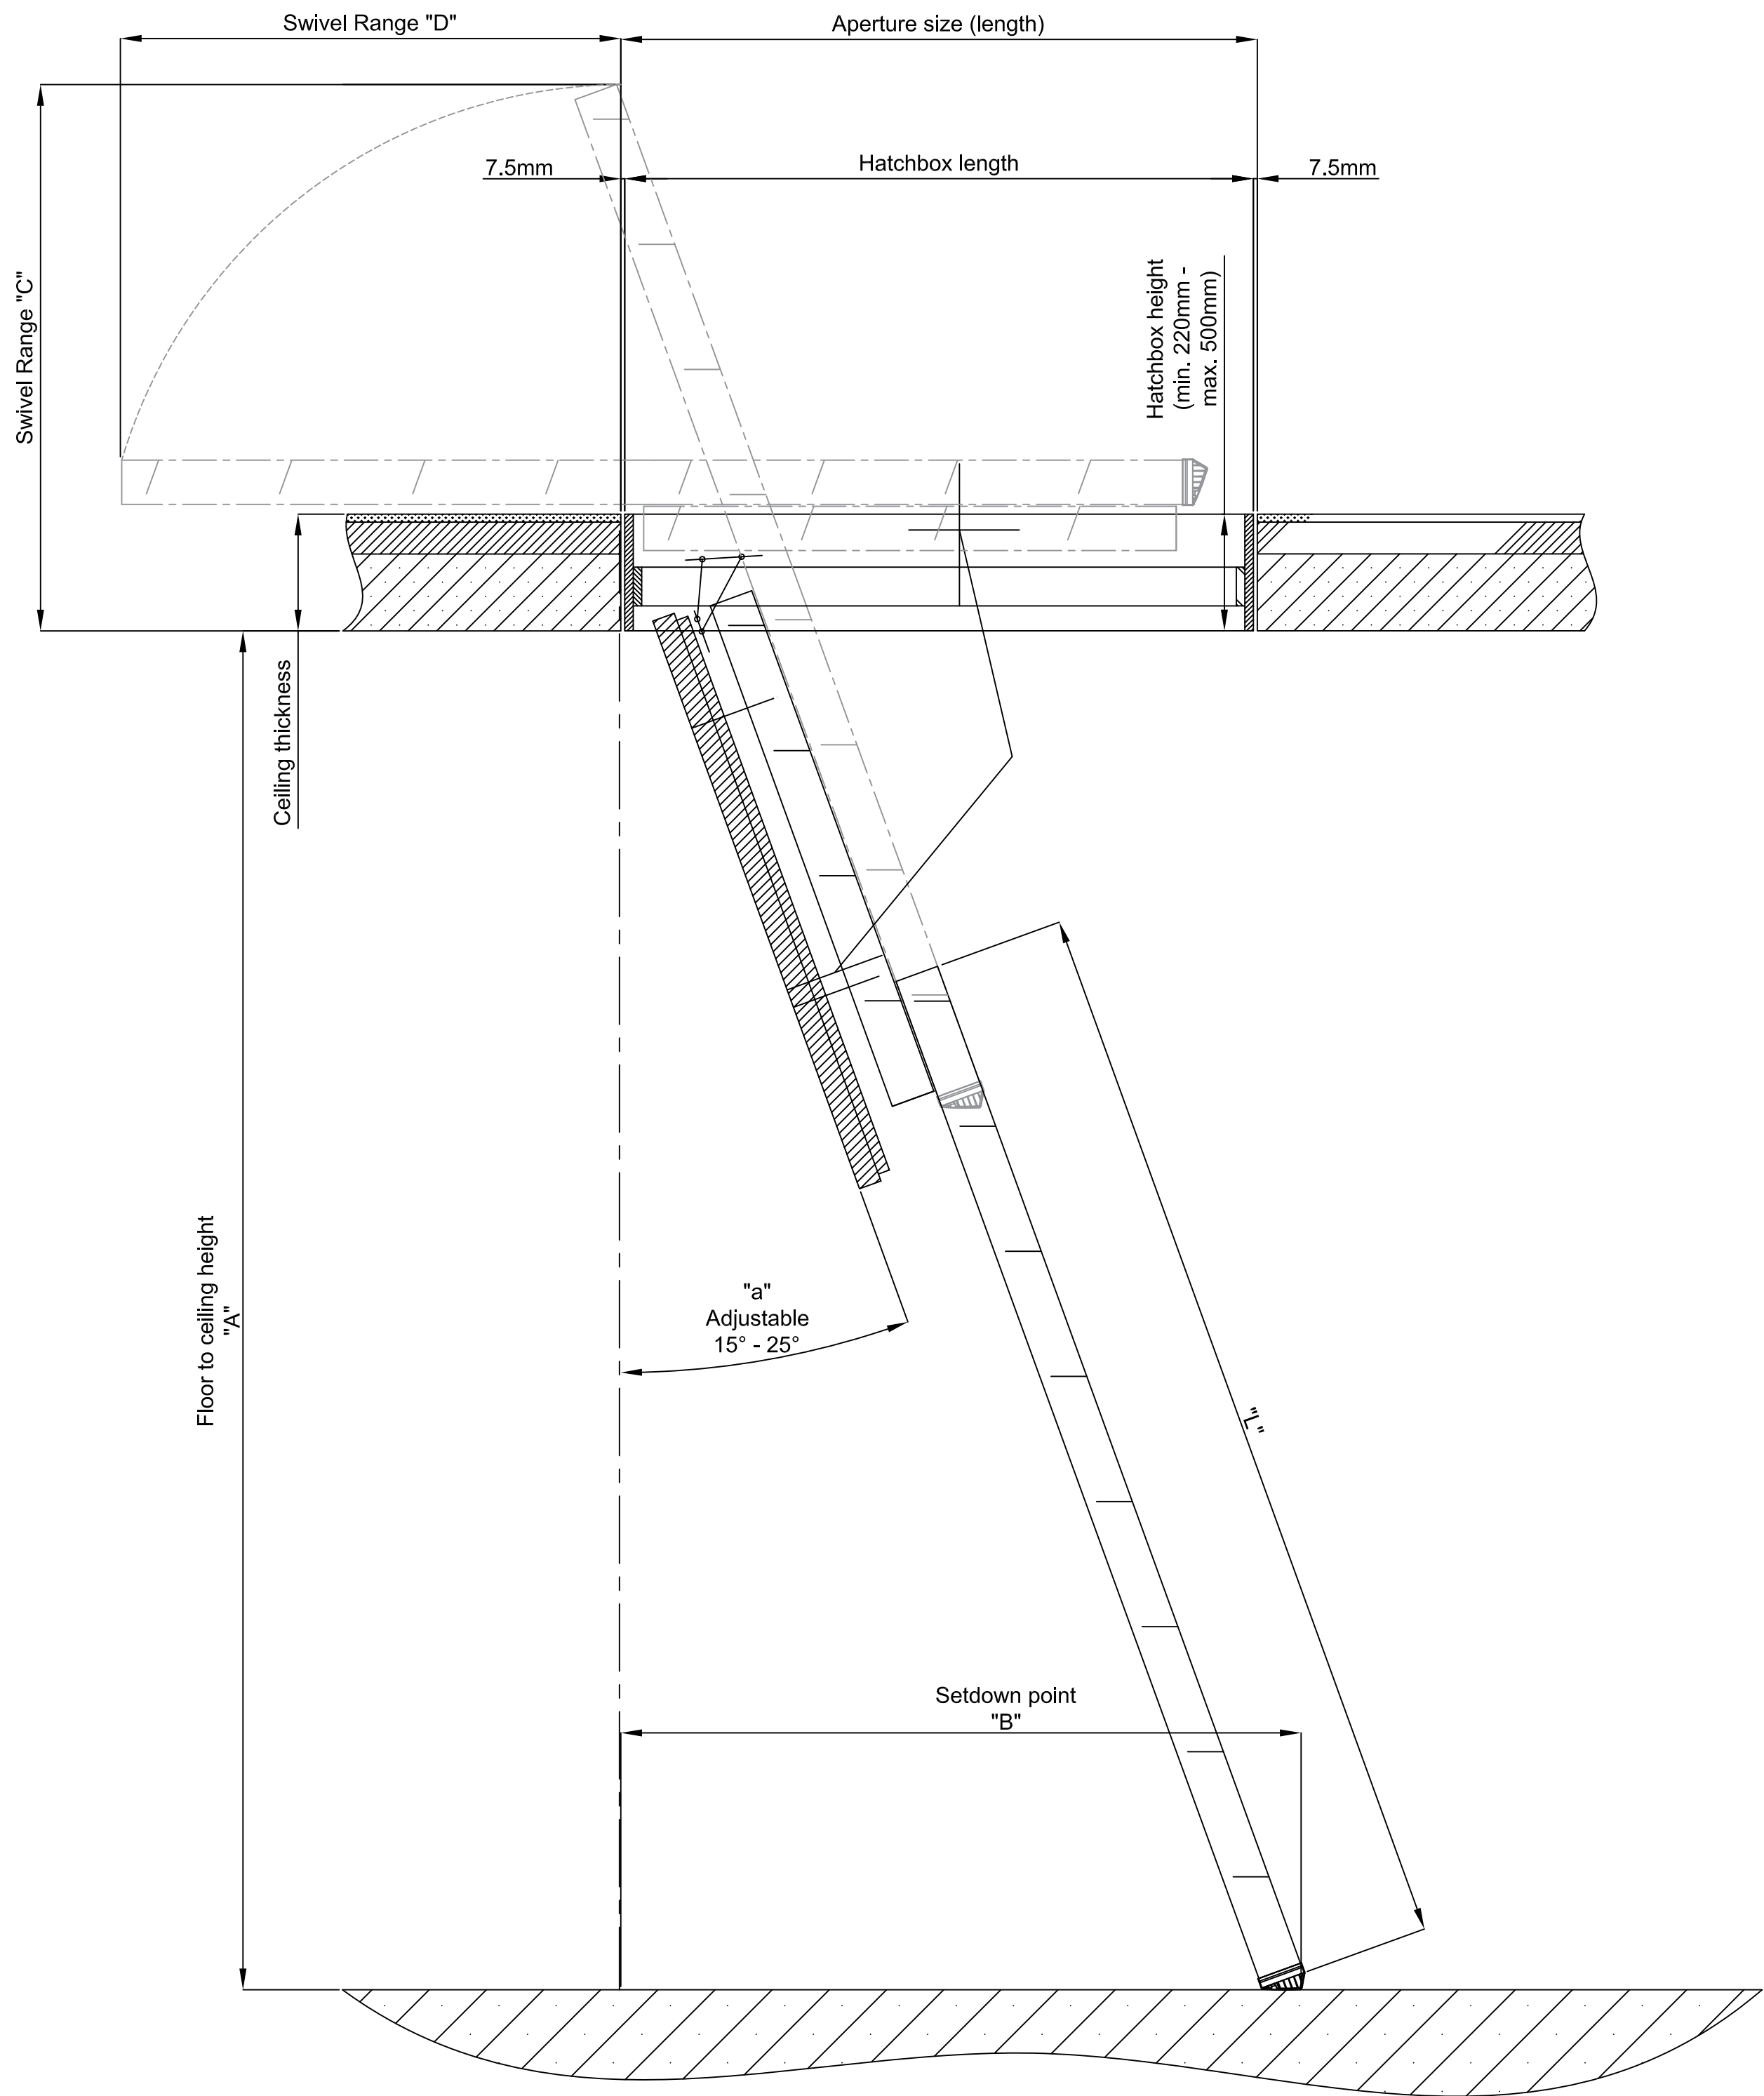

ProfiLine F30, F30 Plus, F60 - 2-part Sliding Ladder

Ready to install element
Safety tested: Tested according to DIN EN 14975 by TÜV Süd

Airtightness (a value): class 4 - 600pa pressure tested to DIN EN 12207 / 12144 by IFT
Rosenheim

Thermal properties: U-Value lower cover = 0.92 W/m²K
Certified according to EN ISO 12567-1 by IFT Rosenheim

Fire Rating:
F30 = 30 minutes protection from below. F60 = 60 minutes protection from below.
Certified to DIN4102-2 by MPA Braunschweig. Certified to DIN EN1365-2 / 1363-1.
Installation in wood-beamed ceiling (≥ 197mm) or in concrete ceilings (≥150mm).
F30 Plus = 30 minutes protection from below and above. Certified to DIN4102-2 by MPA
Braunschweig. Installation in concrete ceilings (≥150mm).

Stairs:
Wooden ladder: 2-part sliding
Load bearing capacity per tread: 150kg.
Tread dimensions: 33cm x 8cm

Custom sizes:
Custom sizes are available on request

			Space required in cm			
Sliding Ladder Section No. of treads & length (cm)	Angle "a"	Aperture size length x width	Floor to Ceiling Height "A"	Set-down Point "B"	Swivel Range "C"	Swivel Range "D"
6 / 200.5	15°	120 x 70	263	105	103	94
	20°	120 x 70	254	129	102	94
	25°	120 x 70	244	150	101	94
11 / 276.1	15°	120 x 70	335	125	176	169
	20°	120 x 70	325	154	173	169
	25°	120 x 70	312	182	169	169
Hatchbox external dimensions = aperture size -1.5cm						

NOTE: ALL INFORMATION CONTAINED IN THIS DOCUMENT IS STRICTLY CONFIDENTIAL. THIS DRAWING IS THE PROPERTY OF PREMIER LOFT LADDERS AND MUST NOT BE REPRODUCED WITHOUT PRIOR PERMISSION.

PREMIER LOFT LADDERS

2 Dawson Drive,
Trimley St Mary,
Felixstowe, Suffolk. IP11 0YW

Tel: 0345 9000 195
Fax: 01394 214413

www.premierloftladders.co.uk

© All rights reserved

Report all discrepancies

Do not scale drawings

Other sizes and different ceiling heights are available on request

6000464

FIRST ISSUE	Date	Name
	17.08.2022	JP

ProfiLine F30, F30 Plus, F60
2-part sliding ladder

The data on the drawings is for information only. All dimensions must be checked on site. No responsibility is taken for errors.

Scale

1:10
AT A1