
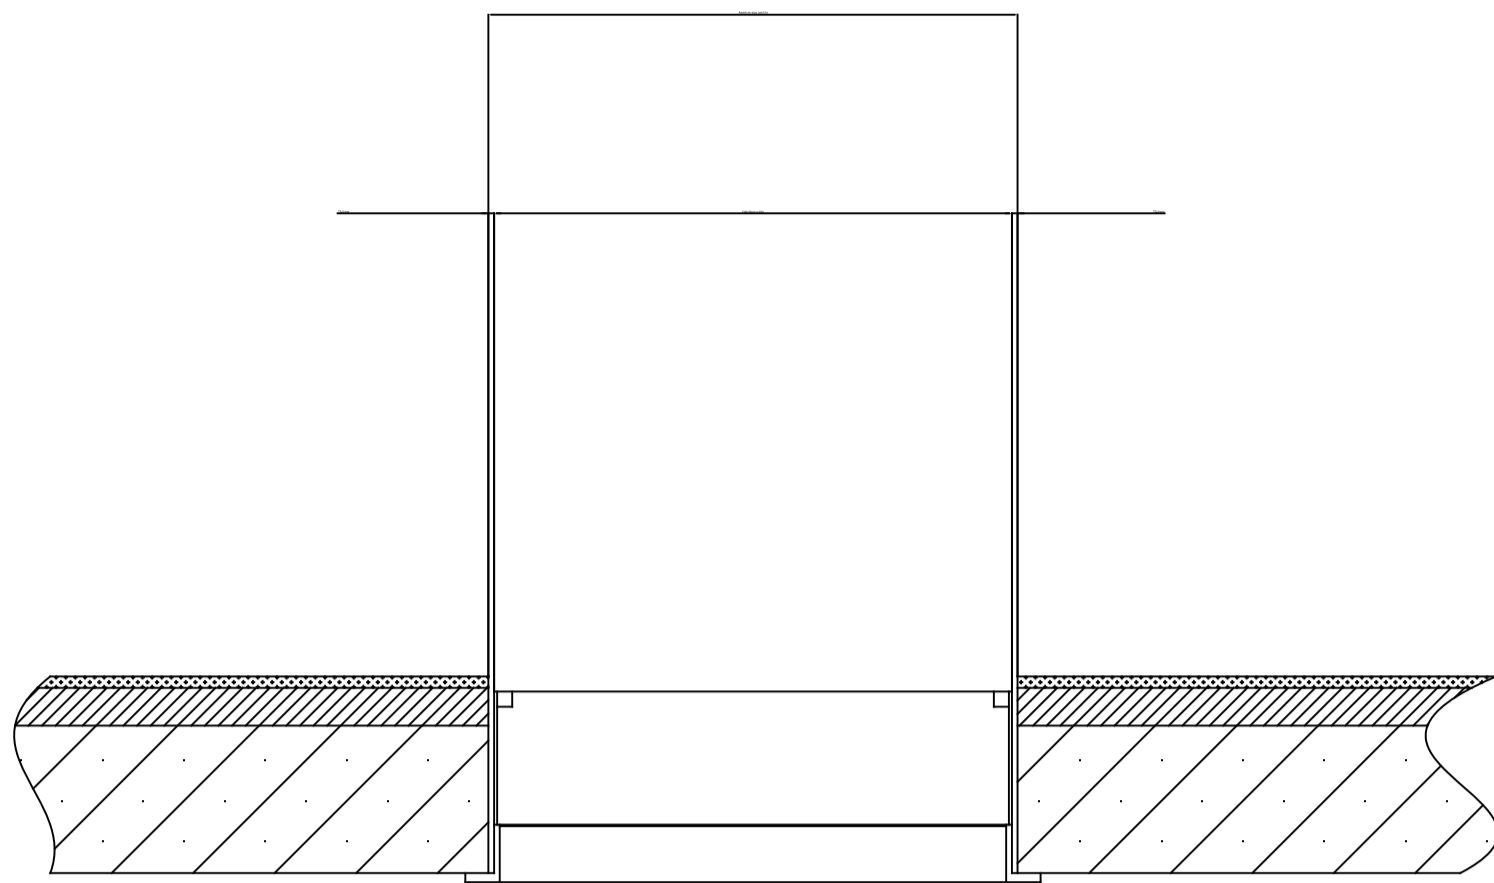


NOTE: ALL INFORMATION CONTAINED IN THIS DOCUMENT IS STRICTLY CONFIDENTIAL. THIS DRAWING IS THE PROPERTY OF PREMIER LOFT LADDERS AND MUST NOT BE REPRODUCED WITHOUT PRIOR PERMISSION.

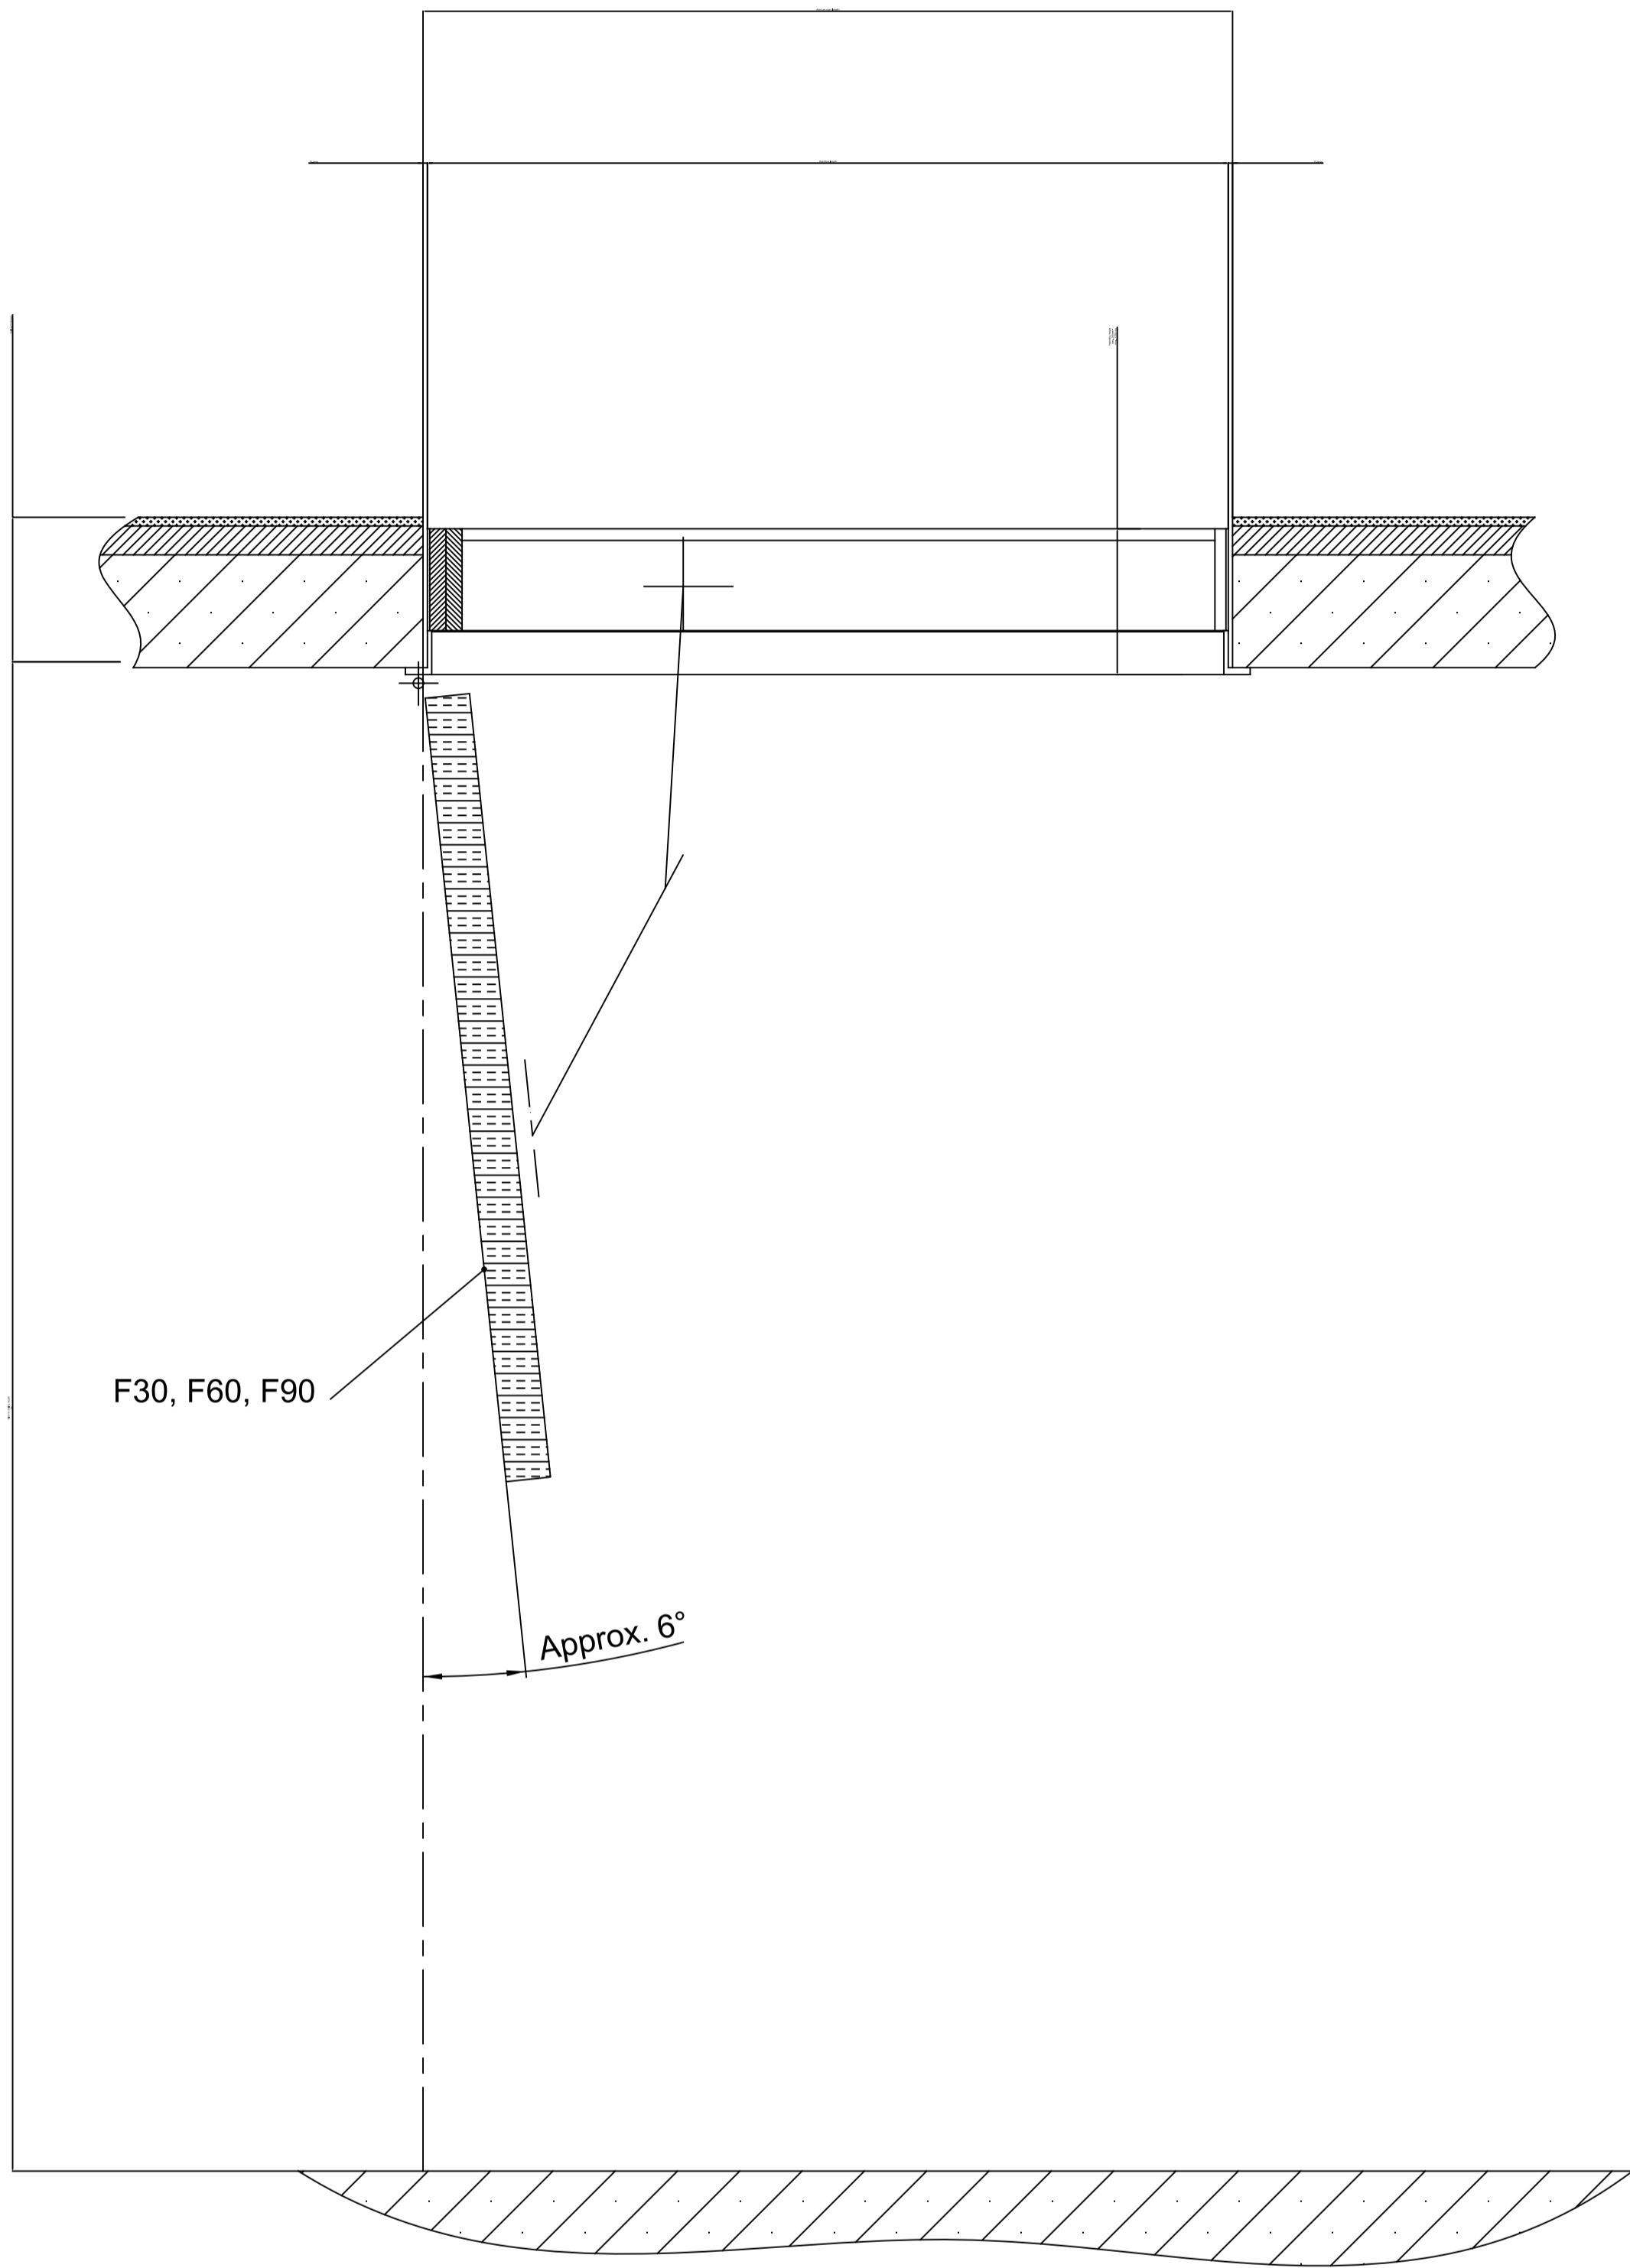

Steel Fire Rated Loft Hatch F30, F60, F90

Ready to install element

Thermal properties: U-Value lower cover F30 & F60 = 0.57 W/m²K. U-Value lower cover F90 = 0.93 W/m²K. Calculation of the isolated are according to EN ISO 6946 by manufacturer.

Fire Rating: Tested according to EN1363-1, EN1634-1 and ÖNORM B3860 by IBS Linz for fire resistance of 30, 60 and 90 minutes from below (EI₂30, EI₂60, and EI₂90).

Custom Sizes:
Aperture length: 780mm - 1600mm
Aperture width: 595mm - 1300mm
Hatch box height: 240mm - 1170mm



PREMIER LOFT LADDERS
2 Dawson Drive,
Trimley St Mary,
Felixstowe, Suffolk. IP11 0YW
Tel: 0845 9000 195
Fax: 01394 214413
www.premierloftladders.co.uk



© All rights reserved		Report all discrepancies			Do not scale drawing	
Other sizes and different ceiling heights are available on request		Date	Name	Steel Fire Rated Loft Hatch F30, F60, F90	Scale 1:10 AT A1	
		09.05.2018	JP			
	A	20.07.2024	JP			
	6000496			The data on the drawings is for information only. All dimensions must be checked on site. No responsibility is taken for errors.		