

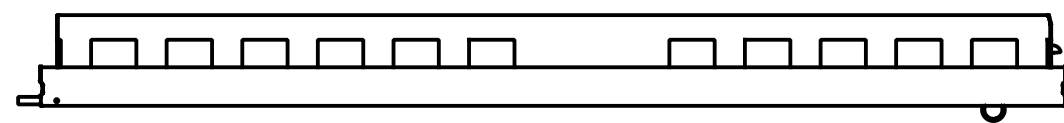


NOTE: ALL INFORMATION CONTAINED IN THIS DOCUMENT IS STRICTLY CONFIDENTIAL.
THIS DRAWING IS THE PROPERTY OF PREMIER LOFT LADDERS AND MUST NOT BE REPRODUCED WITHOUT PRIOR PERMISSION.

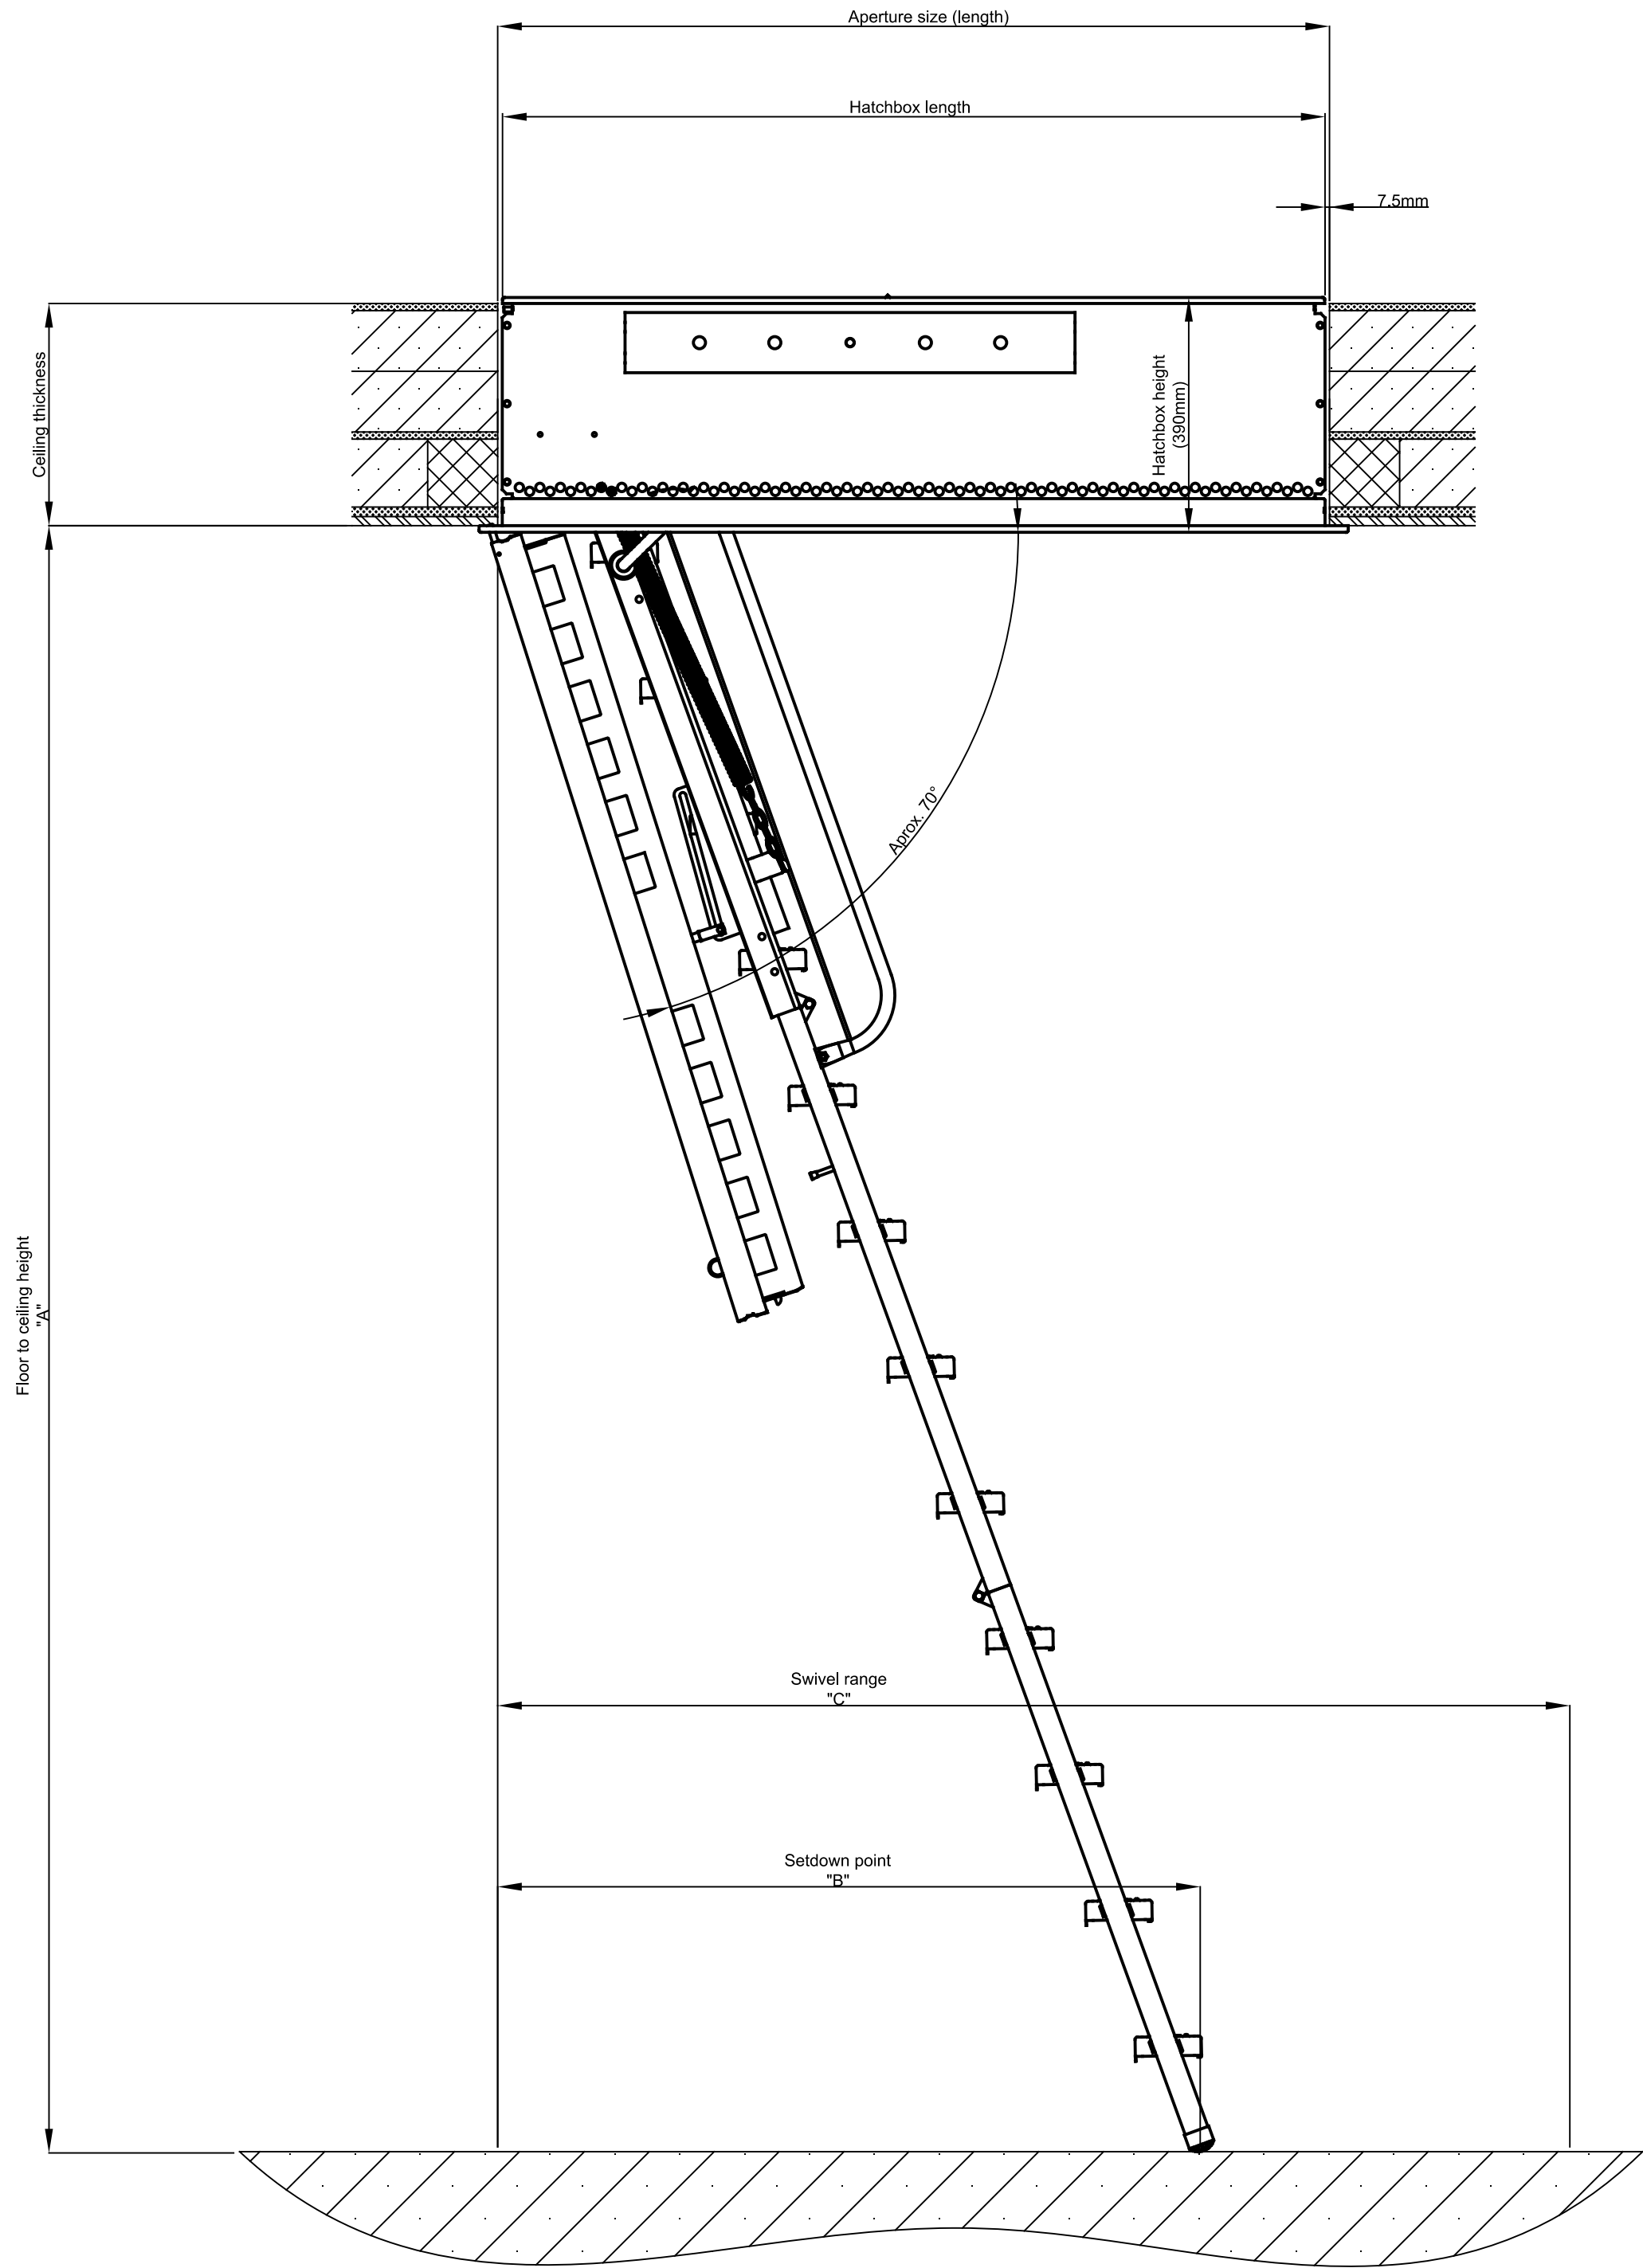

Lower hatch door

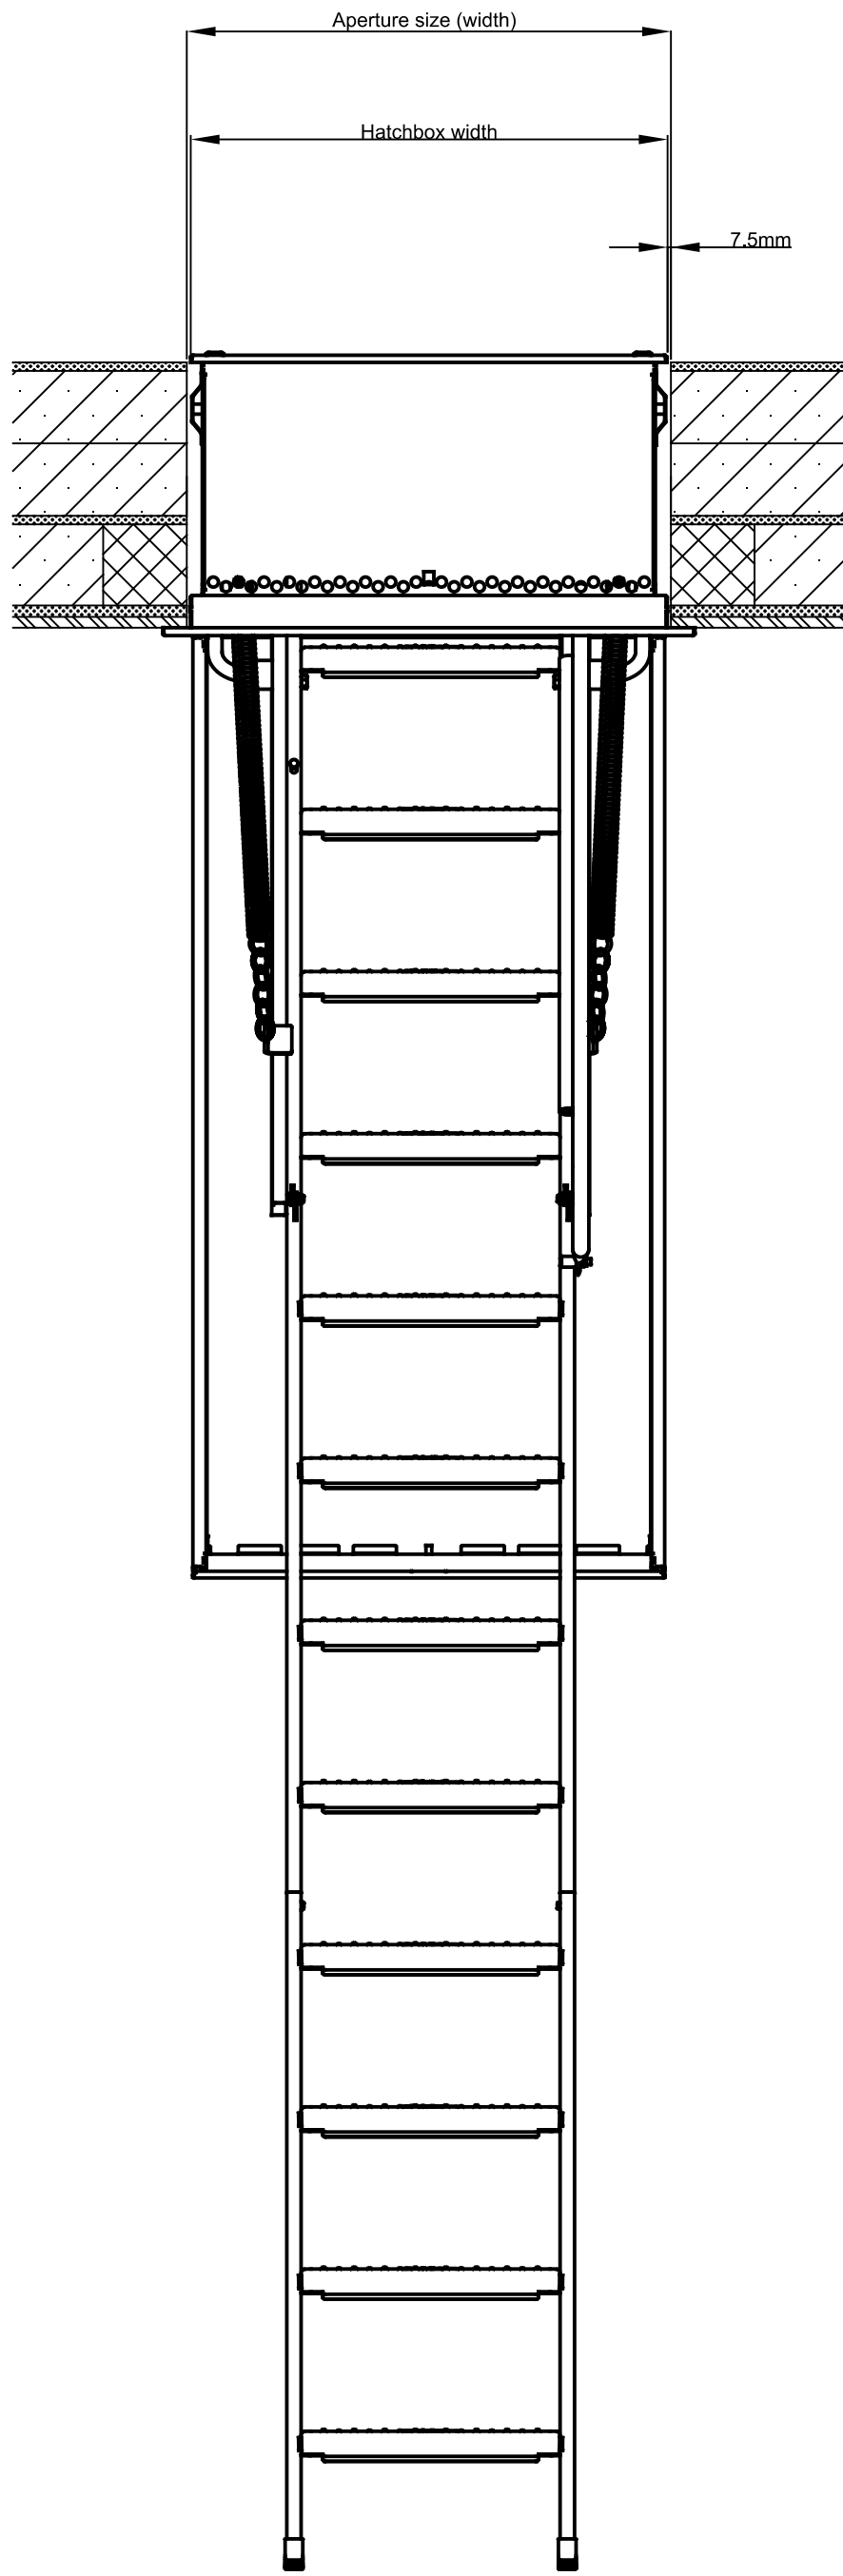

Isostair Steel Loft Ladder

Ready to install element

Thermal properties: U-Value lower cover = 0.28 W/m²K. Calculated by TU Graz No. B12.137.001.484

Electric operation: Standard sizes only

Stairs:

Steel ladder: 3-part or 4-part folding

Load bearing capacity: 250kg

Tread depth: 120mm

Tread width: 250mm or 360mm, subject to aperture width

Custom sizes:

Custom sizes are available on request

Aperture length: 1000mm - 1600mm, subject to ceiling height

Aperture width: 500mm - 1000mm

Floor to ceiling height: Up to max. 3400mm

Space required in mm			
Aperture size (length x width)	Floor to ceiling height "A"	Setdown point approx.* "B"	Swivel range "C"
1100 x 700	2550 - 2650	940 - 1240	1450
1200 x 600	2500 - 2650	850 - 1300	1620
1200 x 700	2500 - 2650	850 - 1300	1620
1300 x 700	2550 - 2750	1020 - 1530	1770
1400 x 700	2550 - 2750	1020 - 1530	1770
*Setdown point varies, depending on floor to ceiling height			



PREMIER LOFT LADDERS
2 Dawson Drive,
Trimley St Mary,
Felixstowe, Suffolk. IP11 0YW
Tel: 0345 9000 195
Fax: 01394 214413
www.premierloftladders.co.uk

© All rights reserved		Report all discrepancies		Do not scale drawings	
Other sizes and different ceiling heights are available on request		Date	Name	Isostair	Scale 1:10 AT A1
	FIRST ISSUE	21.07.2024	JP		
	7000307		The data on the drawings is for information only. All dimensions must be checked on site. No responsibility is taken for errors.		