

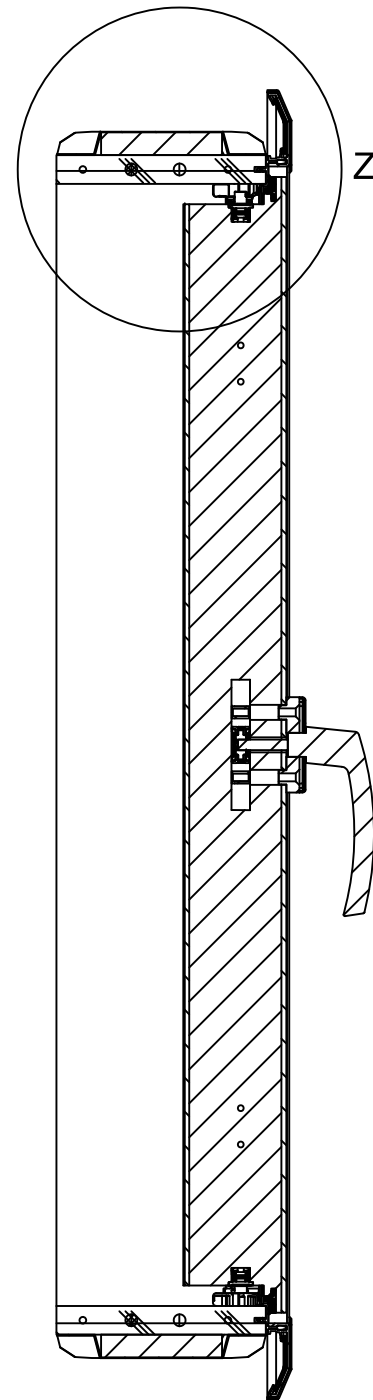


NOTE: ALL INFORMATION CONTAINED IN THIS DOCUMENT IS STRICTLY CONFIDENTIAL. THIS DRAWING IS THE PROPERTY OF PREMIER LOFT LADDERS AND MUST NOT BE REPRODUCED WITHOUT PRIOR PERMISSION.

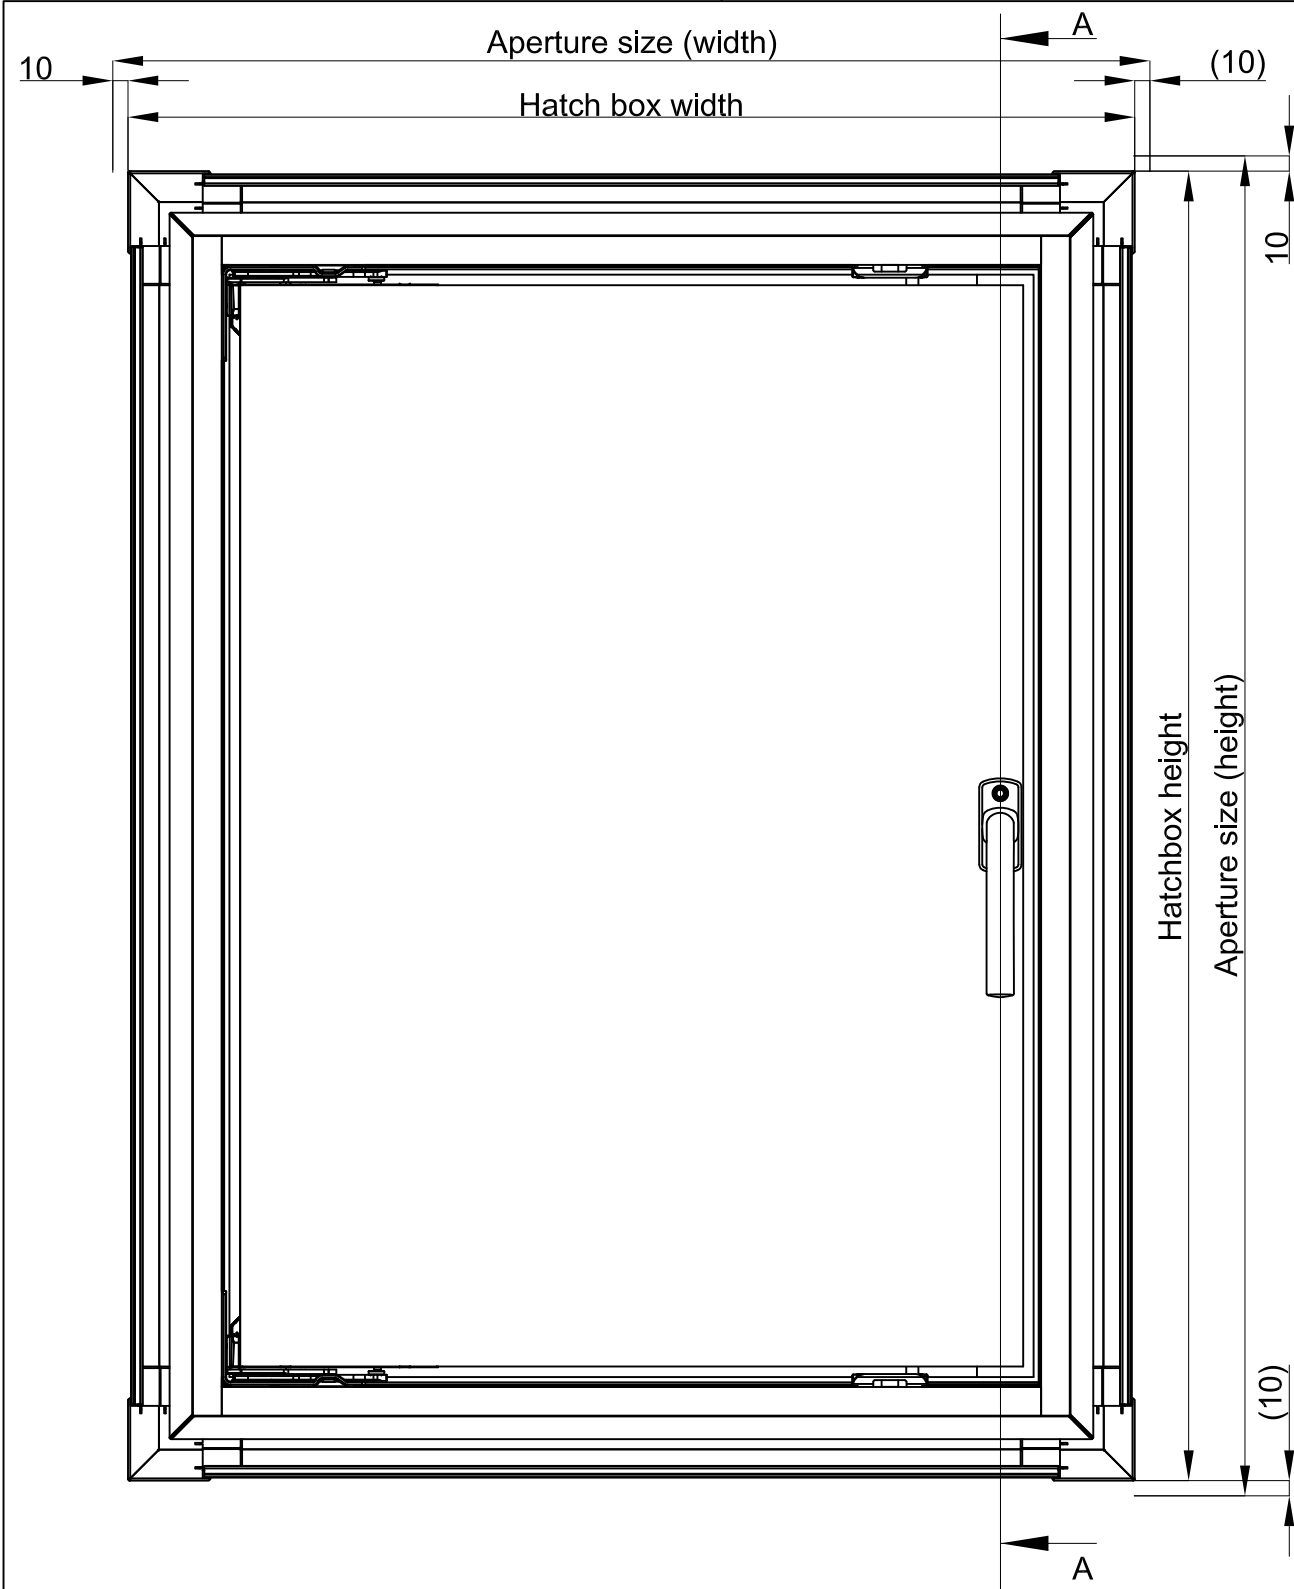

SECTION A-A

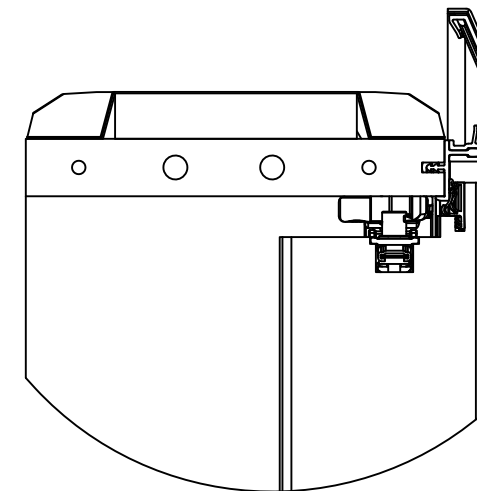

DETAIL Z 2 : 5

Designo Loft Door

Ready to install element

Airtightness: Circumferential seal

Thermal properties: U-Value lower cover = 0.60 W/m²K
Calculated by the manufacturer according to DIN EN ISO 6946

Material and construction:
Door and frame constructed from timber
Door and frame finished with white melamine coating
Multi-point latching system (optional security lock available)

Standard sizes:
Aperture height: 700mm and 800mm
Aperture widths: 600mm and 700mm
Frame (hatch box) depth: 140mm



PREMIER LOFT LADDERS
2 Dawson Drive,
Trimley St Mary,
Felixstowe, Suffolk. IP11 0YW

Tel: 0345 9000 195
Fax: 01394 214413

www.premierloftladders.co.uk



© All rights reserved

Report all discrepancies

Do not scale drawings

Other sizes and
different ceiling
heights are
available on
request

Date	Name
A 07/10/2022	JP

8000102

Designo Loft Door

Scale
1:5
AT A3

The data on the drawings is for information only.
All dimensions must be checked on site.
No responsibility is taken for errors.