


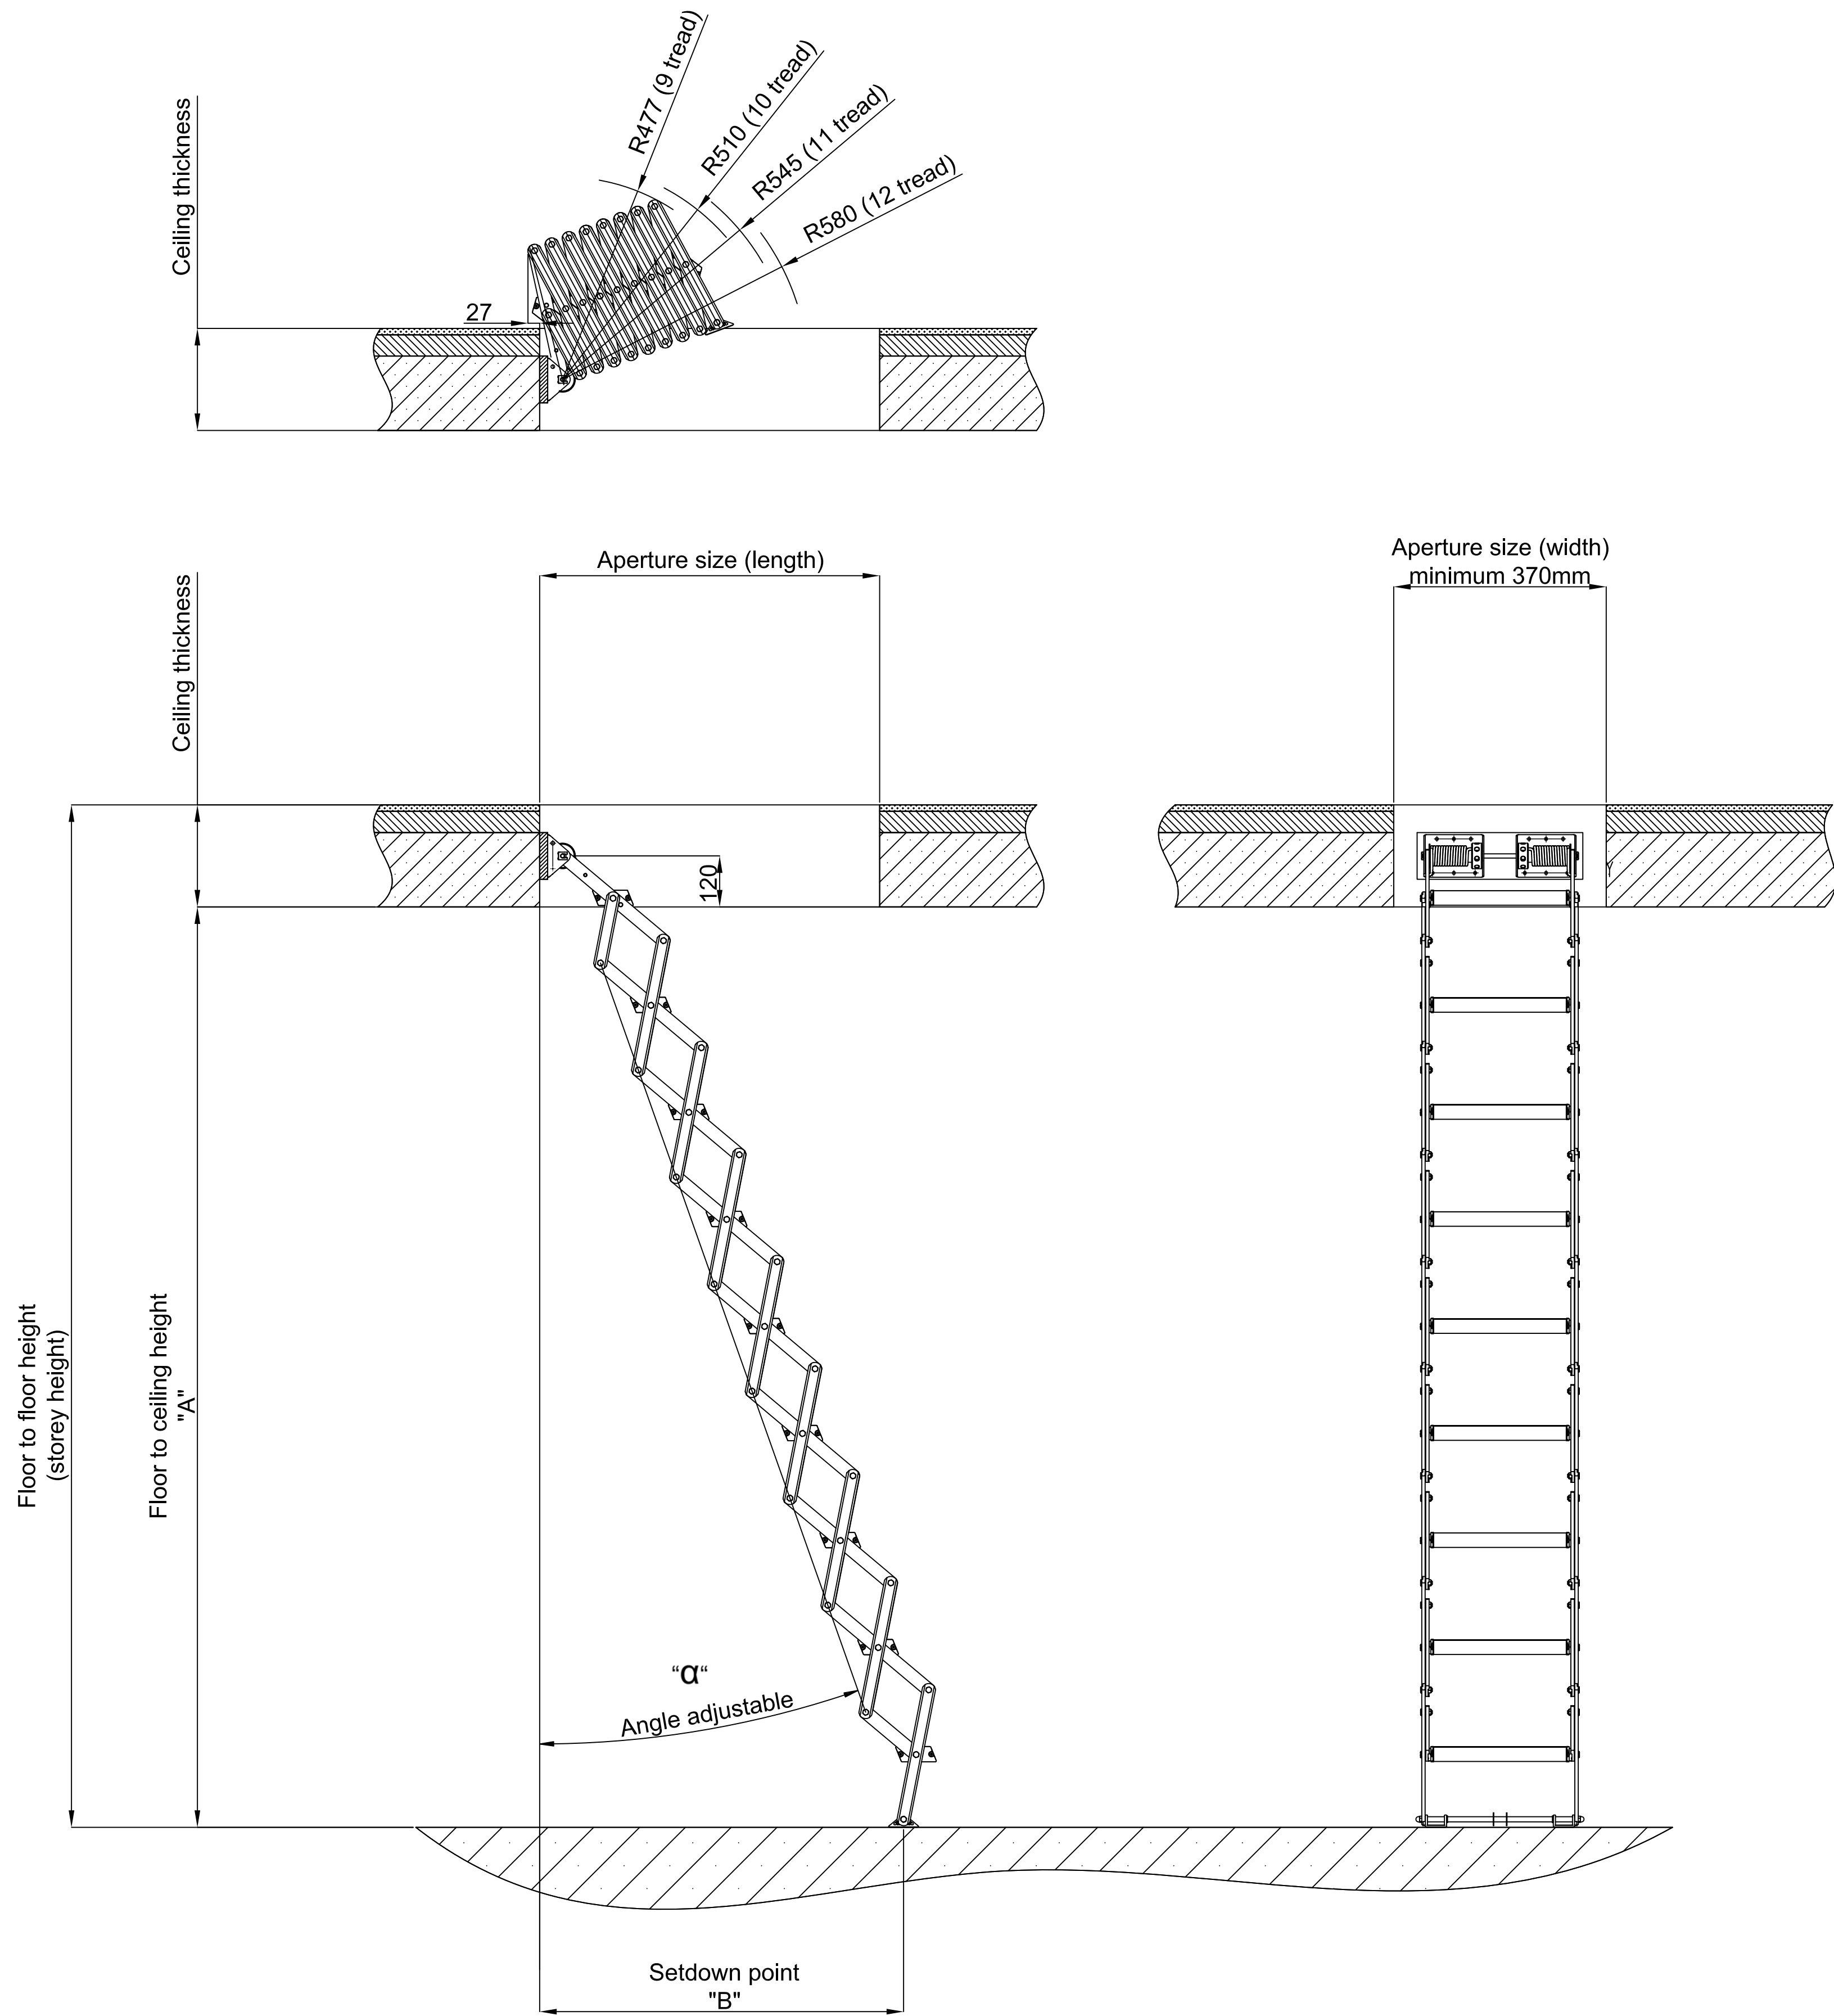

Piccolo and Piccolo Premium

Ready to install element

Stairs:
Scissor unit and treads: Aluminium
Load bearing capacity per tread 150 kg or 350 kg/m² of the entire component
Tread depth: 8cm

Standard sizes:
Available in four height and two width options.
Refer to tables below for details.

Aperture size (width) min. cm	Tread width
from 37	28
from 42	33

Piccolo (without spring)

Aperture length depends on the number of treads		Space required in cm	
Treads	Aperture size (length) min. cm	Floor to ceiling height "A"	Setdown point with $\alpha = 20^\circ$ "B"
9	51	200 - 215	82 - 91
10	55	215 - 240	91 - 100
11	58	240 - 265	100 - 109
12	62	265 - 290	109 - 118

Piccolo Premium (with spring)

Aperture length depends on the number of treads		Space required in cm	
Treads	Aperture size (length) min. cm	Floor to ceiling height "A"	Setdown point with $\alpha = 20^\circ$ "B"
9	55	200 - 225	82 - 91
10	62	225 - 250	91 - 100
11	66	250 - 275	100 - 109
12	70	275 - 300	109 - 118



PREMIER LOFT LADDERS
2 Dawson Drive,
Trimley St Mary,
Felixstowe, Suffolk. IP11 0YW
Tel: 0345 9000 195
Fax: 01394 214413
www.premierloftladders.co.uk

Other sizes and different ceiling heights are available on request		6000416		The data on the drawings is for information only. All dimensions must be checked on site. No responsibility is taken for errors.	
Report all discrepancies		Do not scale drawings		Scale	
A		Date		Name	
B		20.07.2017		JP	
		02.10.2019		JP	
				Piccolo and Piccolo Premium	
				1:10	
				AT A1	