


STANDARD HANDRAIL SUPPLIED ON ONE SIDE ONLY. HANDRAIL BRACKETS INSTALLED AS STANDARD ON BOTH SIDES TO ENABLE INSTALLER TO CHANGE HANDRAIL SIDES OR PURCHASE AND INSTALL AN ADDITIONAL HANDRAIL.

TELESCOPIC HANDRAIL: MAY REQUIRE TRIMMING TO AVOID CONTACT WITH VERTICAL SURFACE

VERTICAL SURFACE

A SPACER (ILLUSTRATED) OF APPROX. 50mm WILL BE REQUIRED WHERE THE VERTICAL FIXING SURFACE EXCEEDS THE HEIGHT OF THE BACKBOARD TO A POINT WHERE THE LADDER WOULD FOUL AGAINST THE SURFACE WHEN STOWED. SPACER AVAILABLE AS AN OPTIONAL ACCESSORY. CONTACT US FOR DETAILS.

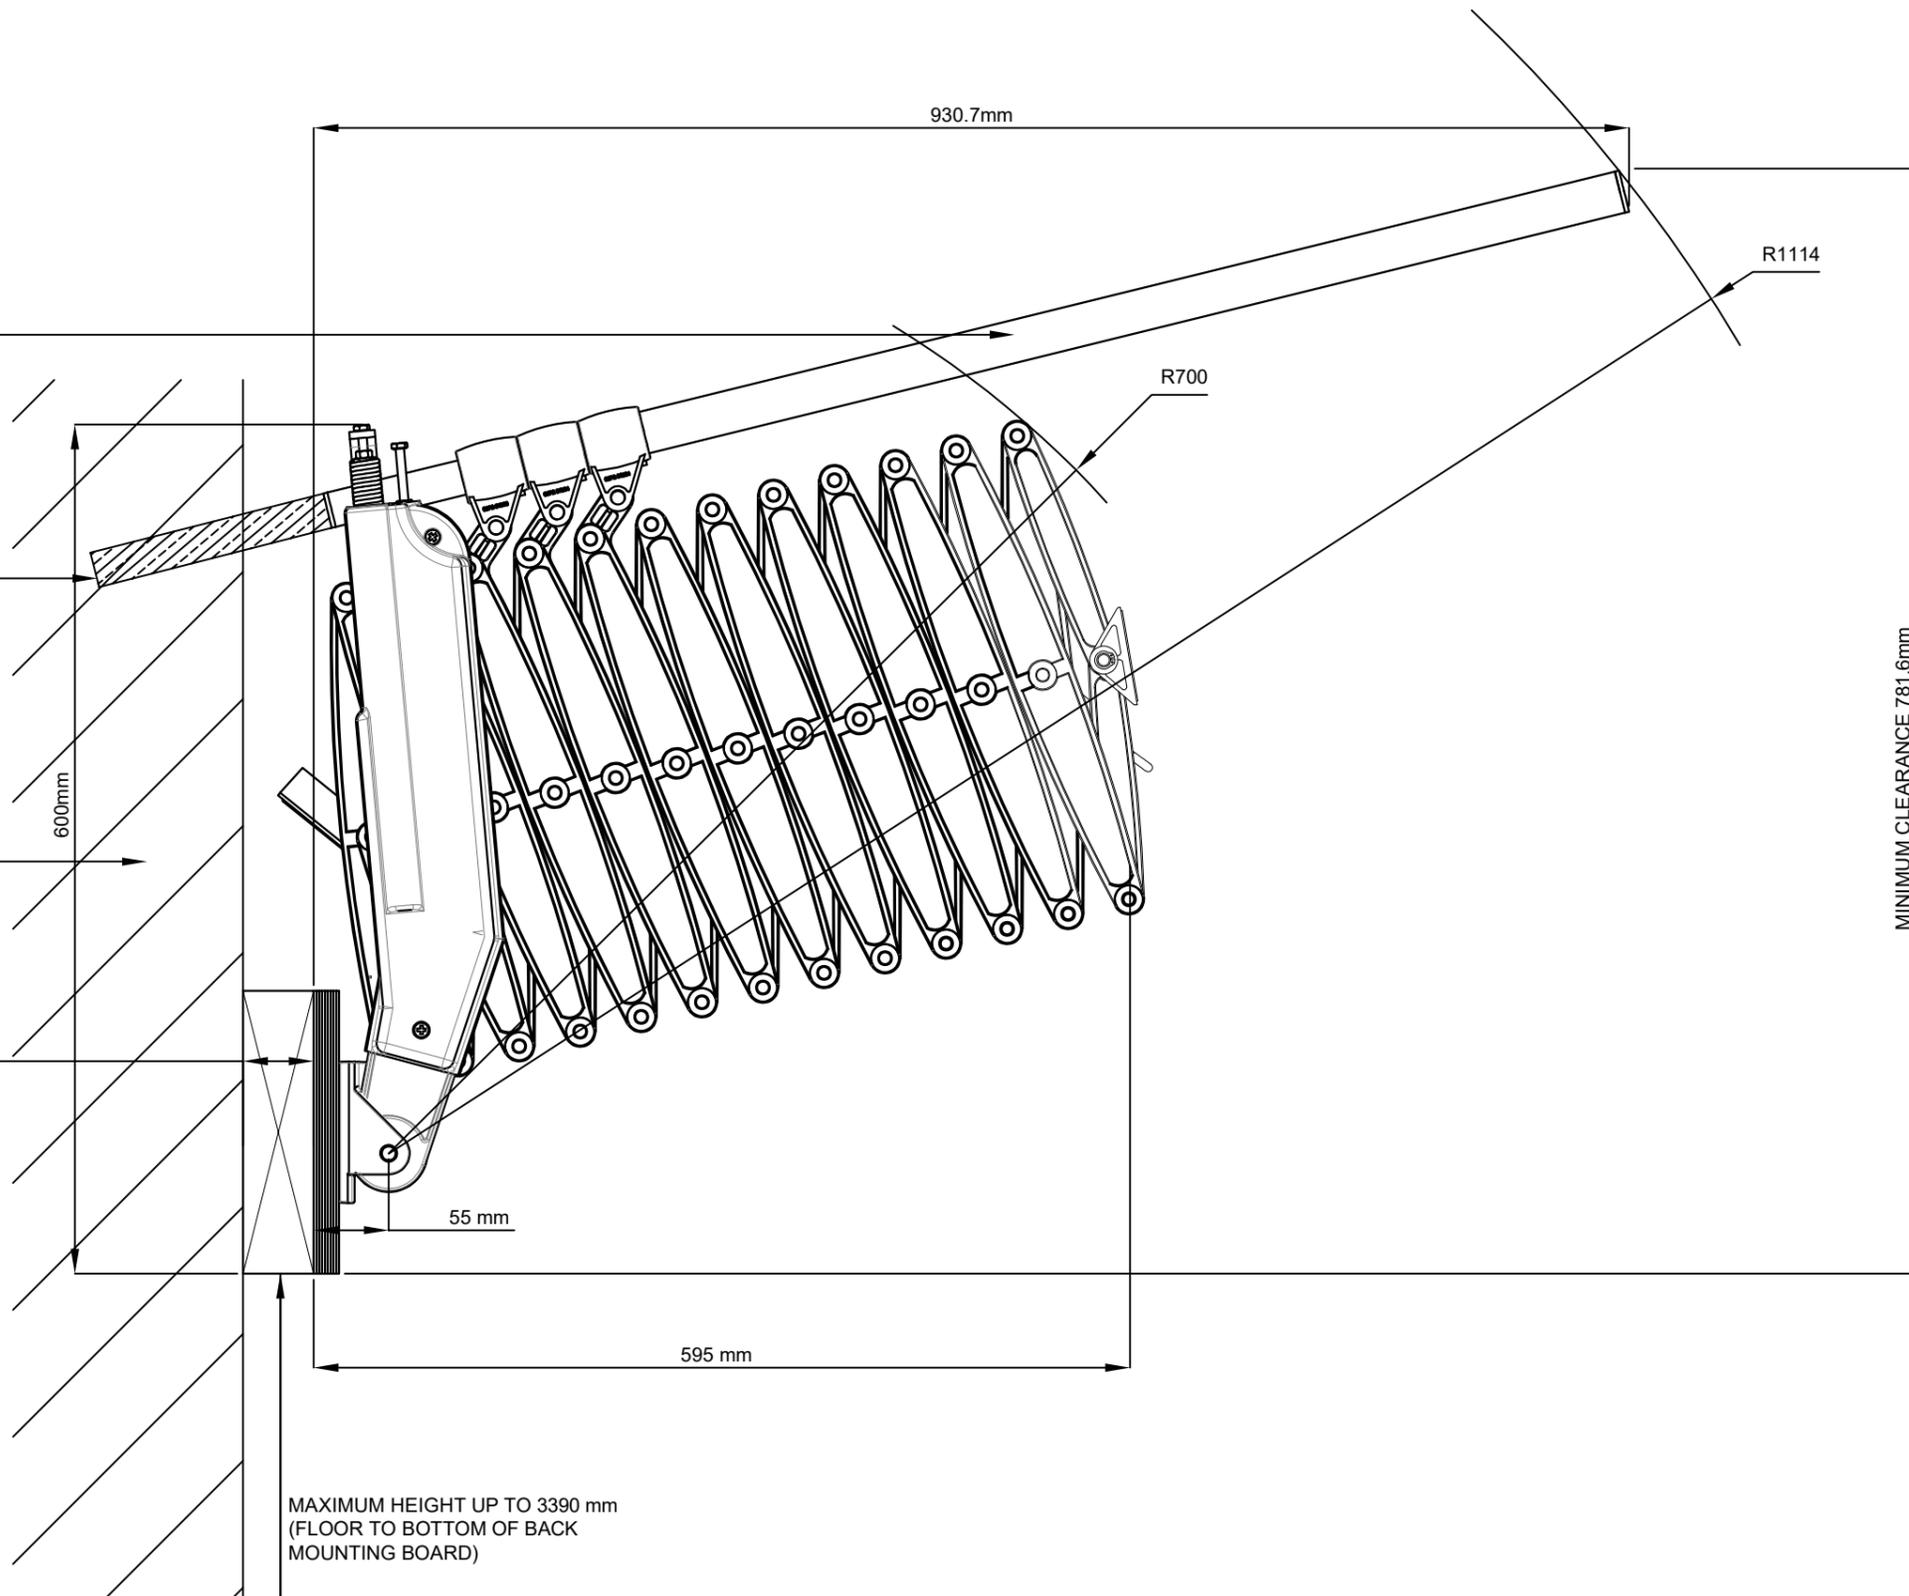

MAXIMUM HEIGHT UP TO 3390 mm (FLOOR TO BOTTOM OF BACK MOUNTING BOARD)

NOTE:  
IT IS RECOMMENDED THAT THE MINIMUM STRUCTURAL OPENING LENGTH IS 1000 mm FOR AN ELITE STAIRWAY INSTALLED WITH A HANDRAIL.

PREMIER LOFT LADDERS  
2 Dawson Drive  
Trimley St. Mary  
Felixstowe  
Suffolk  
IP11 0YW  
  
www.premierloftladders.co.uk  
Tel: 0845 9000 195



Issue status:			
Issue	Description	Date	Name
E	Revised foot	02/2023	J.P.
D	Text and handrail mod's	07/2017	J.P.
C	Add standard handrail	08/2016	J.P.
B	Logo change	08/2014	J.P.
A	Addition of packer text	09/2013	J.P.
	First issue	10/2012	J.P.

Drawing Title:  
**ELITE STAIRWAY: 12 treads  
FITTING TO VERTICAL  
SURFACE**

Scale:  
**1:1**  
Sheet:  
PLOT AT  
A3 1:5  
Issue:  
**E**

All dimensions in mm  
© All rights reserved Report all discrepancies Do not scale drawings  
Filename: ELITE12 HANDRAIL.DWG Project: Standard Issue